



**FIGURE 1**

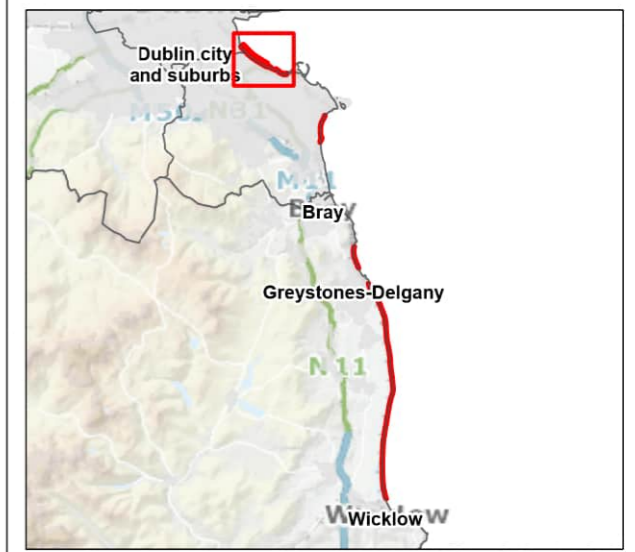

**Legend**

**MARA License Area**

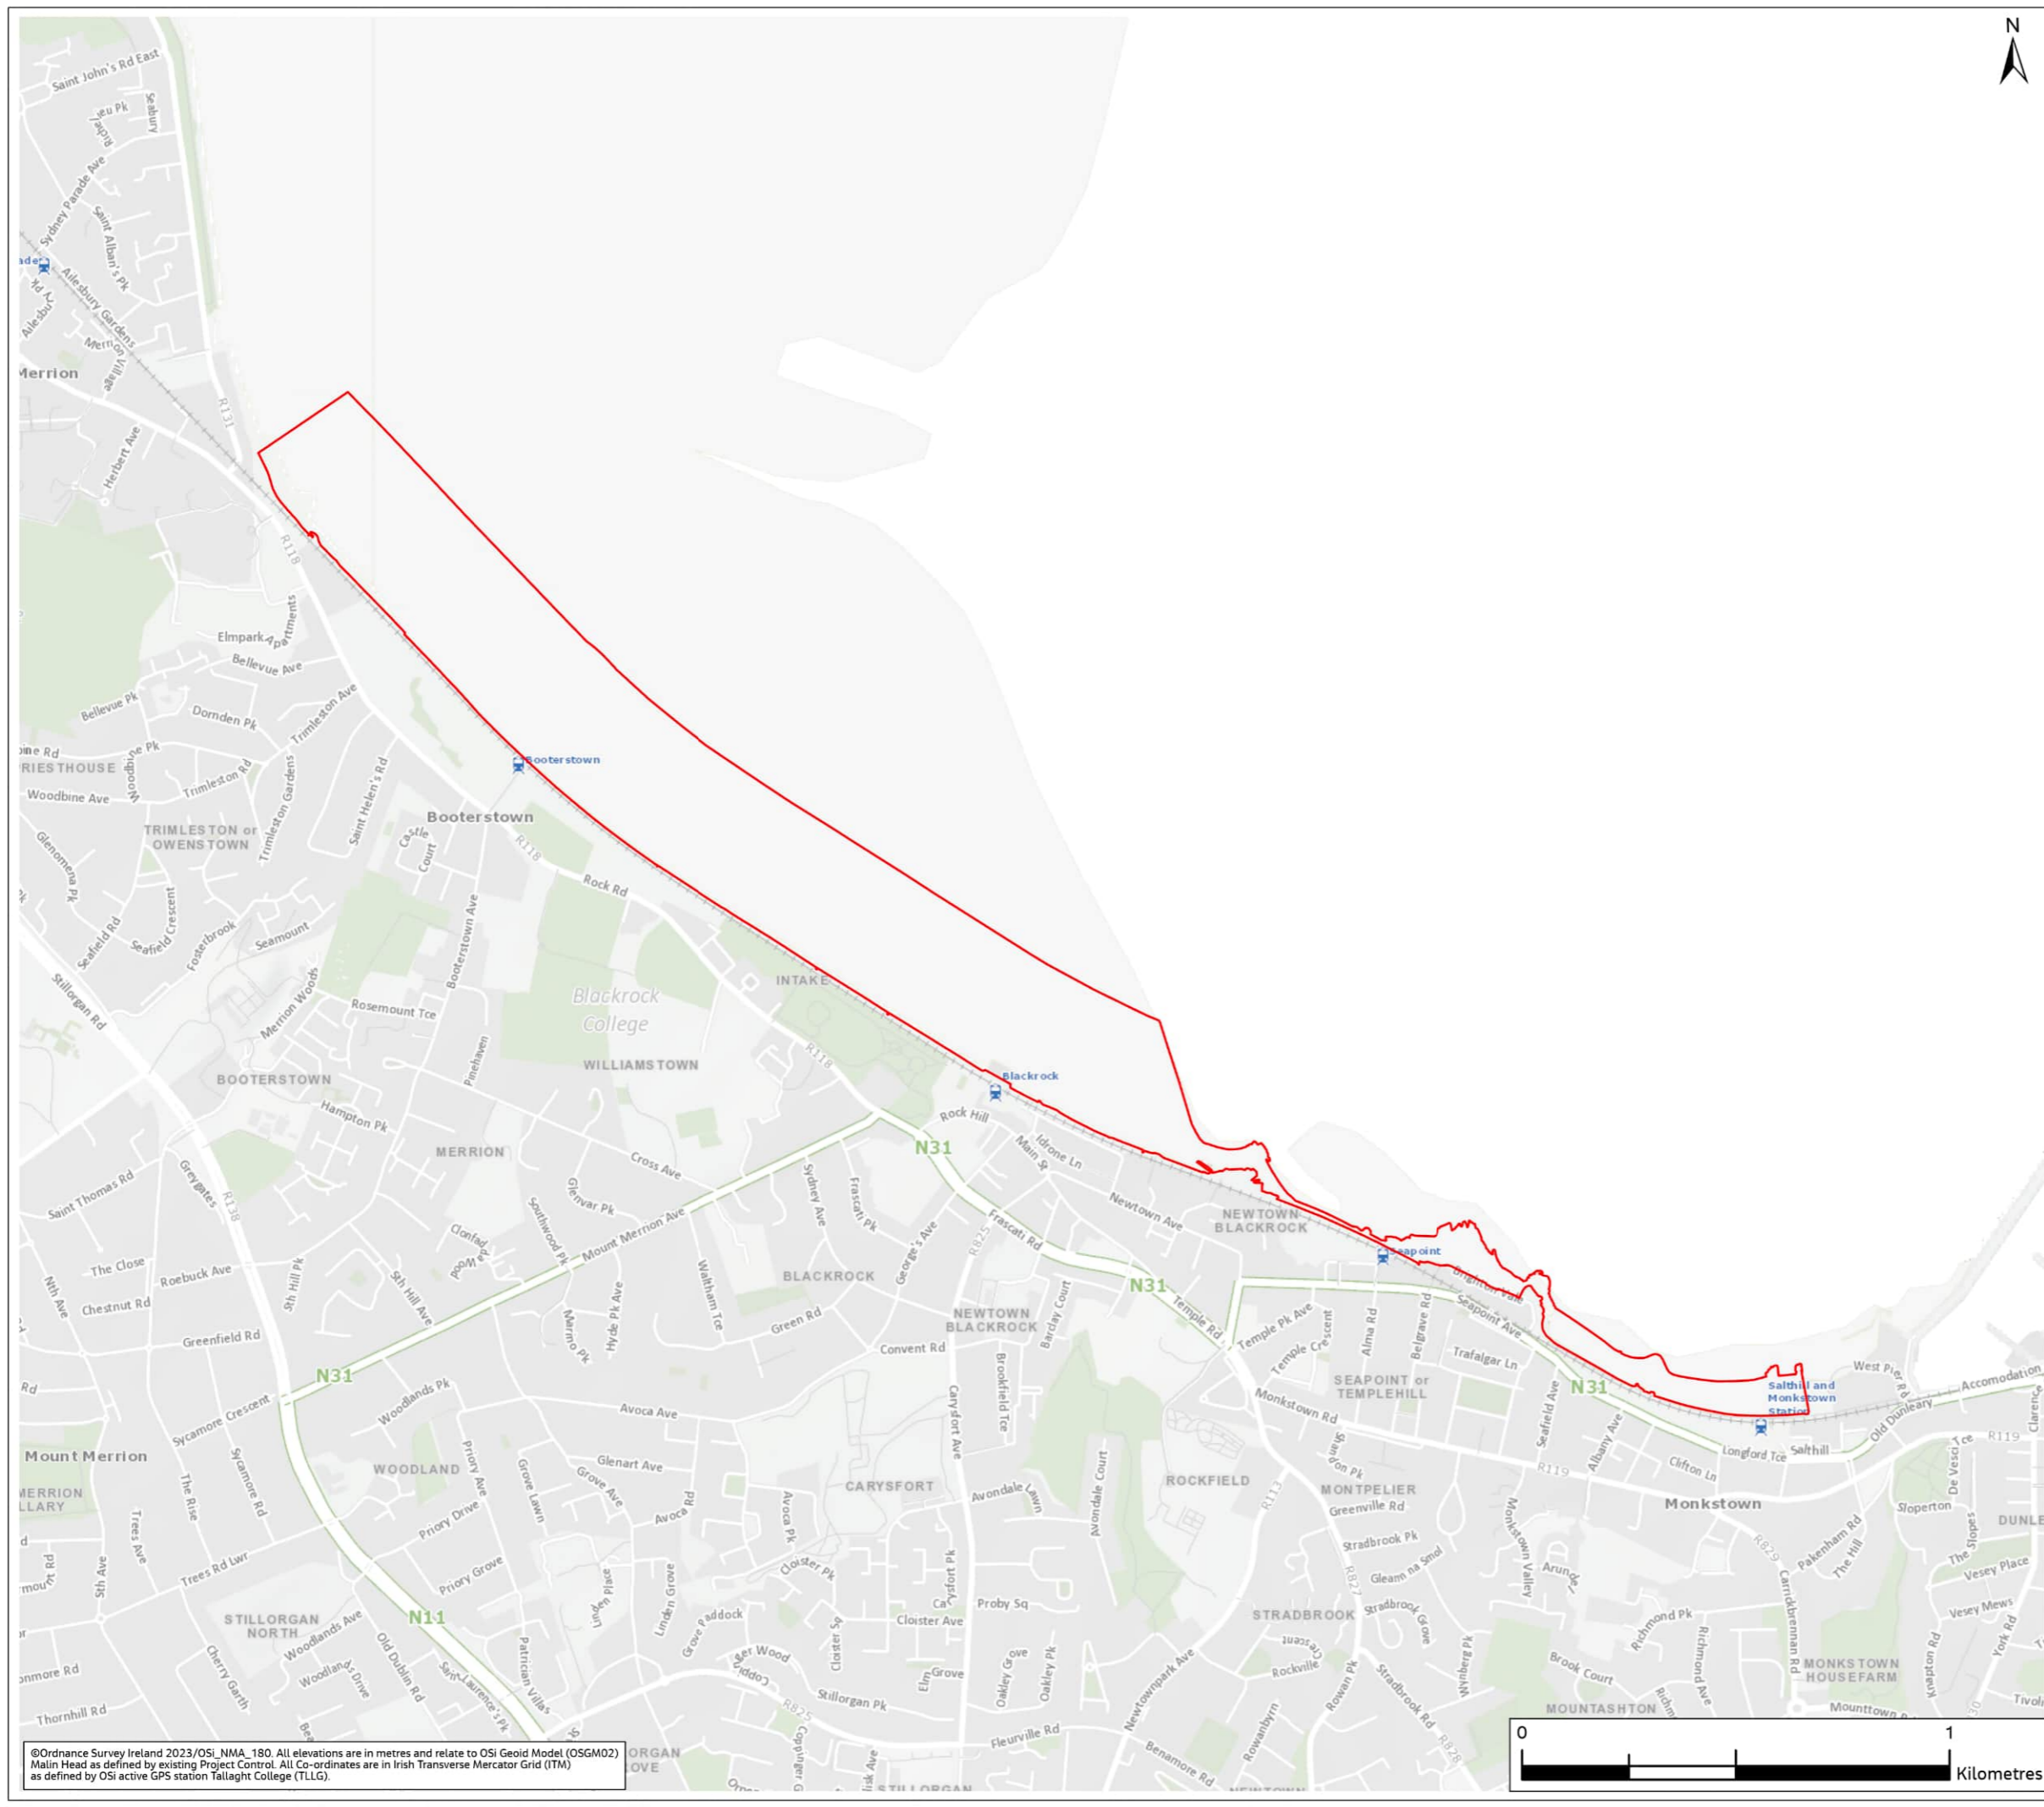

PO2	Nov 2023	FOR ISSUE	CL	SB	RH	DK
Rev.	Date	Purpose of revision	Drawn	Check'd	Rev'd	Appr'd

**Jacobs**

Client  


Project  


Drawing Title  
**Site location plan**

Drawing Status  
**FOR ISSUE**


Scale @ A3  
 1:15,000 **DO NOT SCALE**

Jacobs No.  
 D3658301

Drawing No.  
**7694-ZZ-P2-DWG-EV-JAC-0019**

© Copyright 2023 Jacobs Engineering Ireland Limited. The concepts and information contained in this document are the property of Jacobs. Use or copying of this document in whole or in part without the written permission of Jacobs constitutes an infringement of copyright. Limitation: This drawing has been prepared on behalf of, and for the exclusive use of Jacobs' Client, and is subject to, and issued in accordance with, the provisions of the contract between Jacobs and the Client. Jacobs accepts no liability or responsibility whatsoever for, or in respect of, any use of, or reliance upon, this drawing by any third party.


©Ordnance Survey Ireland 2023/OSI, NMA, 180. All elevations are in metres and relate to OSI Geoid Model (OSGM02) Malin Head as defined by existing Project Control. All Co-ordinates are in Irish Transverse Mercator Grid (ITM) as defined by OSI active GPS station Tallaght College (TLLG).

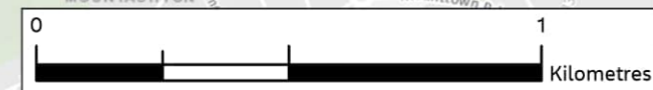



**FIGURE 1**

**Legend**  
**MARA License Area**  
 Area B

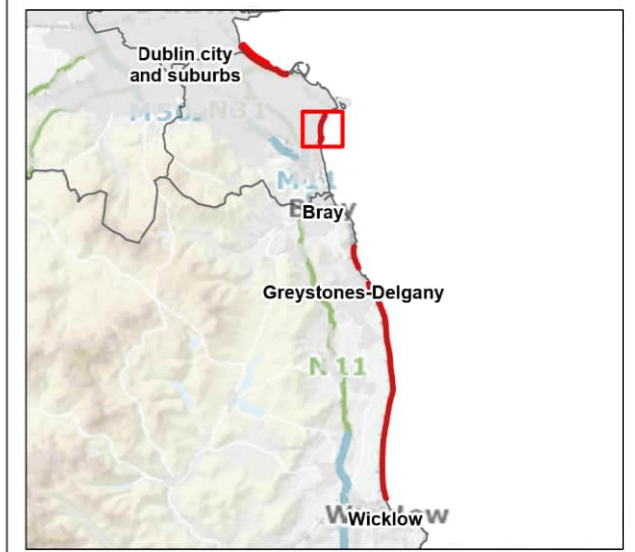

PO2	Nov 2023	FOR ISSUE	CL	SB	RH	DK
Rev.	Date	Purpose of revision	Drawn	Check'd	Rev'd	Appr'd

**Jacobs**

Client  


Project  


Drawing Title  
**Site location plan**

Drawing Status  
**FOR ISSUE**


Scale @ A3  
**1:10,000** **DO NOT SCALE**

Jacobs No.  
**D3658301**

Client No.  
**7694-ZZ-P2-DWG-EV-JAC-0019**

Drawing No.  
**7694-ZZ-P2-DWG-EV-JAC-0019**


© Copyright 2023 Jacobs Engineering Ireland Limited. The concepts and information contained in this document are the property of Jacobs. Use or copying of this document in whole or in part without the written permission of Jacobs constitutes an infringement of copyright. Limitation: This drawing has been prepared on behalf of, and for the exclusive use of Jacobs' Client, and is subject to, and issued in accordance with, the provisions of the contract between Jacobs and the Client. Jacobs accepts no liability or responsibility whatsoever for, or in respect of, any use of, or reliance upon, this drawing by any third party.

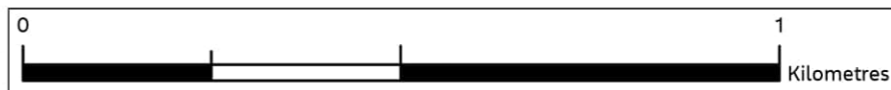

© Ordnance Survey Ireland 2023/OSI, NMA, 180. All elevations are in metres and relate to OSI Geoid Model (OSGM02) Malin Head as defined by existing Project Control. All Co-ordinates are in Irish Transverse Mercator Grid (ITM) as defined by OSI active GPS station Tallaght College (TLLG).




©Ordnance Survey Ireland 2023/OSI, NMA, 180. All elevations are in metres and relate to OSI Geoid Model (OSGM02) Malin Head as defined by existing Project Control. All Co-ordinates are in Irish Transverse Mercator Grid (ITM) as defined by OSI active GPS station Tallaght College (TLLG).

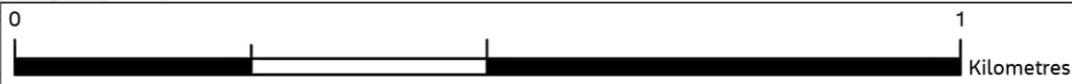

**FIGURE 1**

**Legend**  
**MARA License Area**  
 Area C

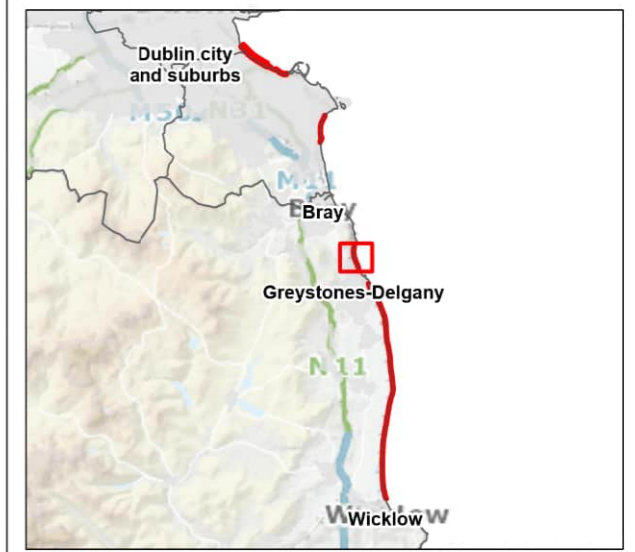

P02	Nov 2023	FOR ISSUE	CL	SB	RH	DK
Rev.	Date	Purpose of revision	Drawn	Check'd	Rev'd	Appr'd

**Jacobs**

Client  


Project  



Drawing Title  
**Site location plan**

Drawing Status  
**FOR ISSUE**

Scale @ A3	1:8,000	DO NOT SCALE
Jacobs No.	D3658301	
Client No.		


Drawing No. **7694-ZZ-P2-DWG-EV-JAC-0019**

© Copyright 2023 Jacobs Engineering Ireland Limited. The concepts and information contained in this document are the property of Jacobs. Use or copying of this document in whole or in part without the written permission of Jacobs constitutes an infringement of copyright. Limitation: This drawing has been prepared on behalf of, and for the exclusive use of Jacobs' Client, and is subject to, and issued in accordance with, the provisions of the contract between Jacobs and the Client. Jacobs accepts no liability or responsibility whatsoever for, or in respect of, any use of, or reliance upon, this drawing by any third party.

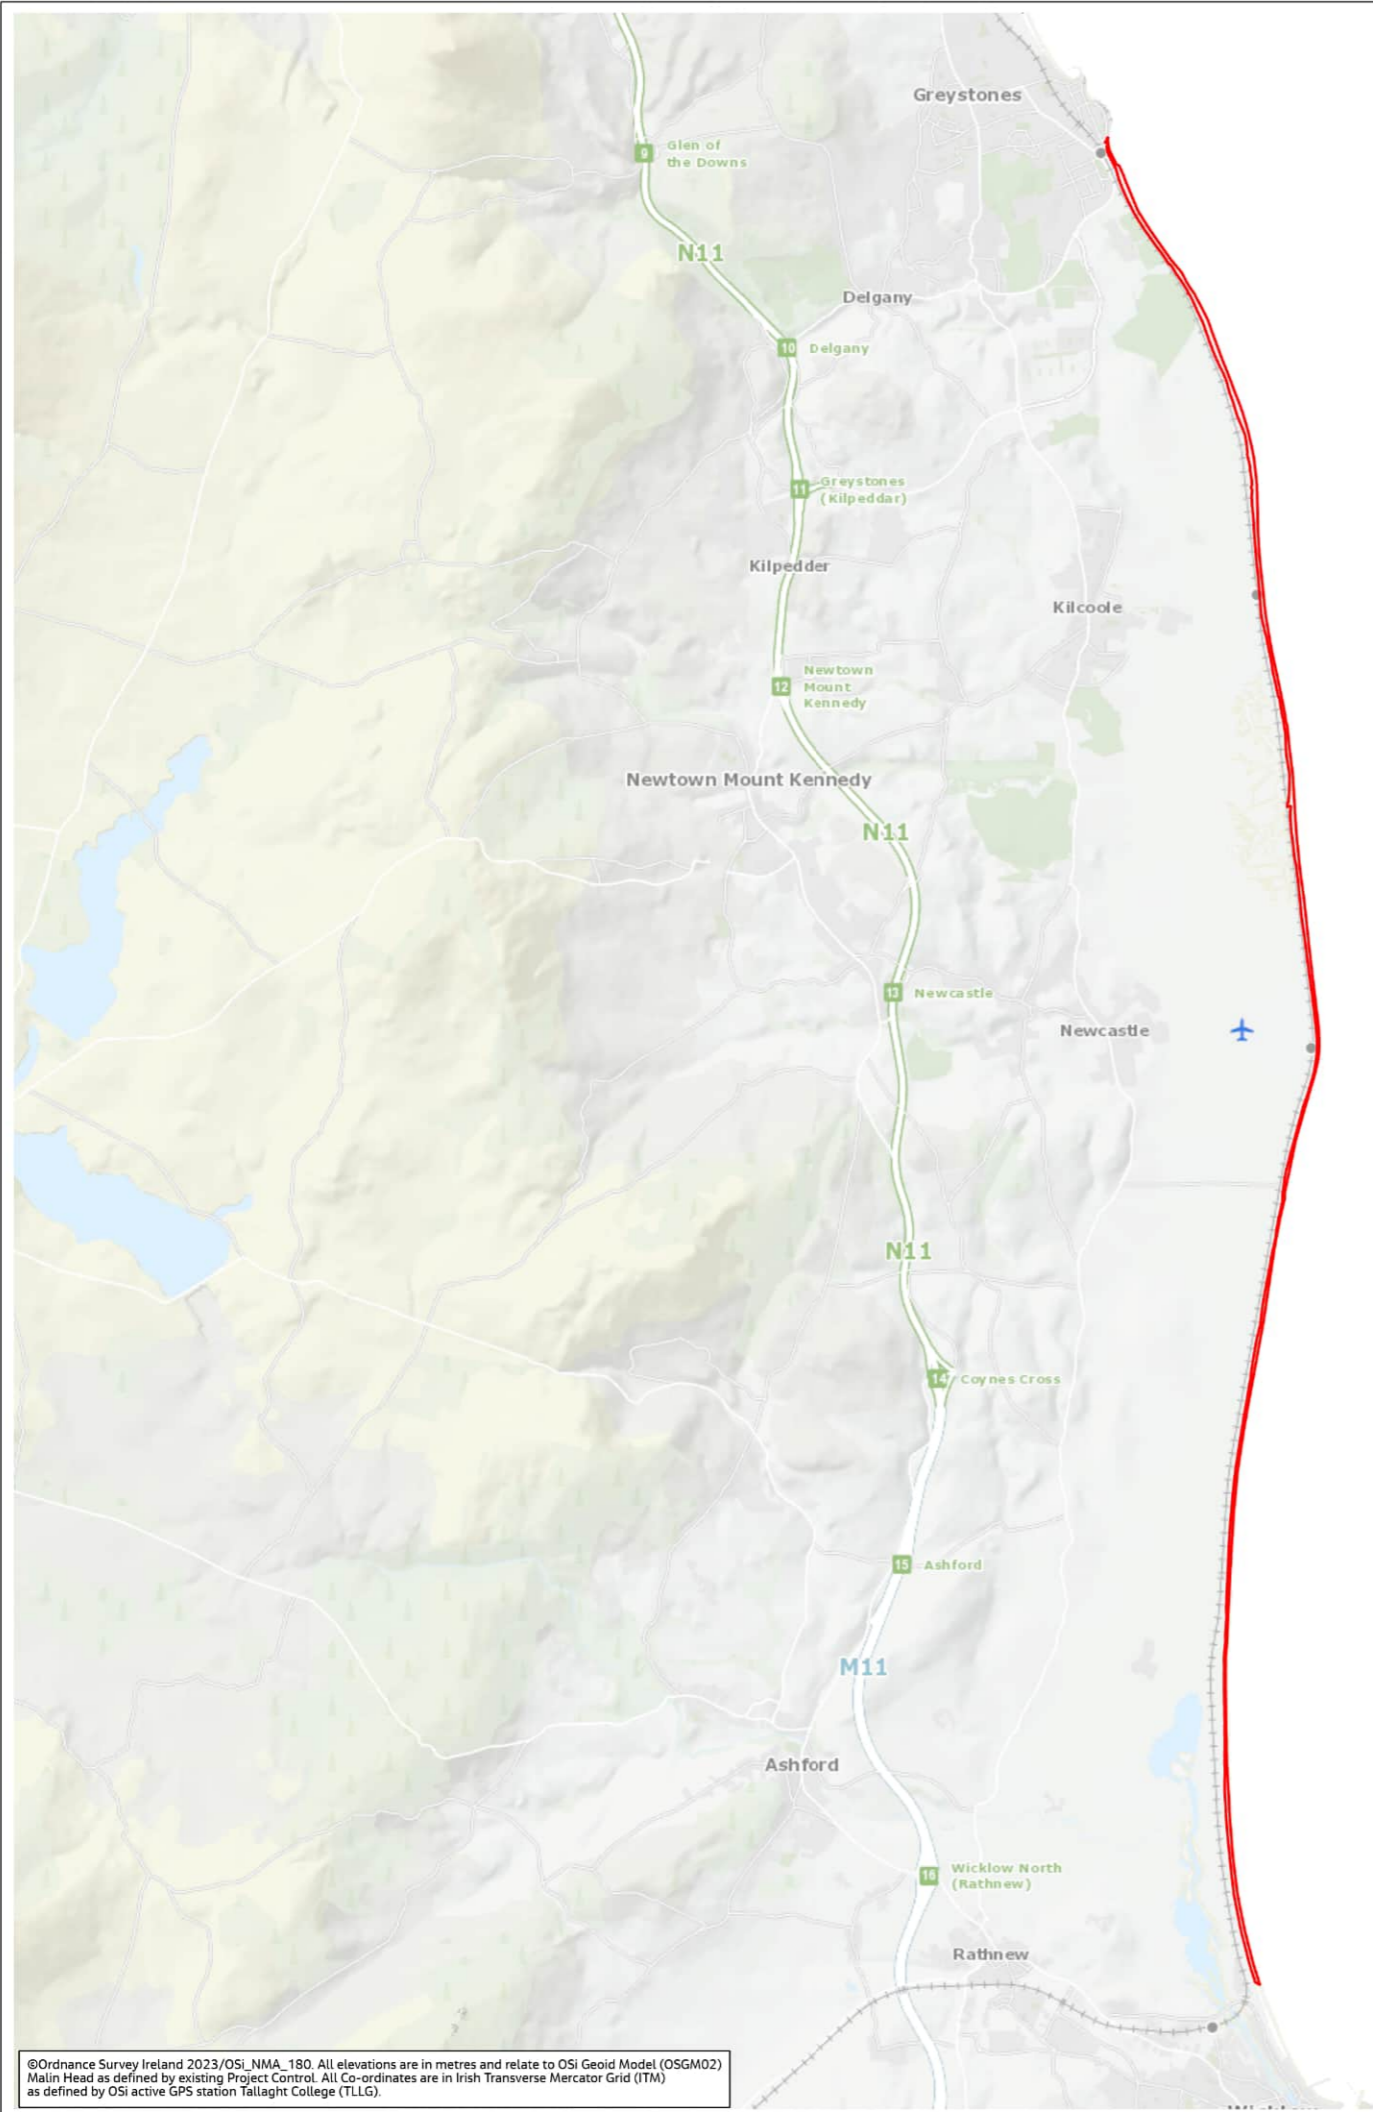

**FIGURE 1**

**Legend**  
**MARA License Area**  
 Area D

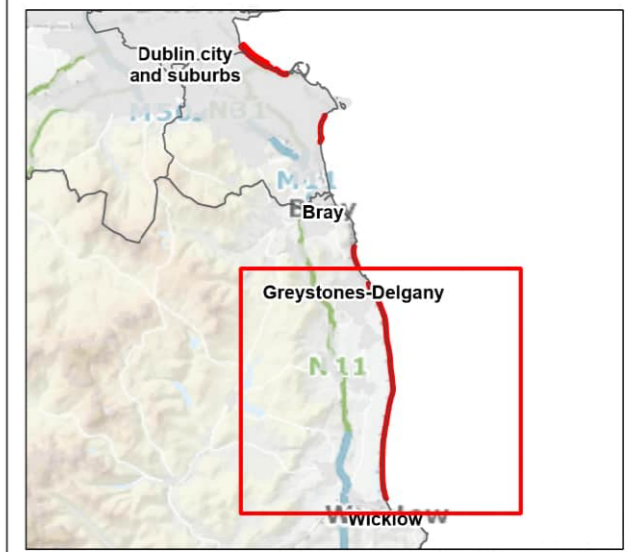

PO2	Nov 2023	FOR ISSUE	CL	SB	RH	DK
Rev.	Date	Purpose of revision	Drawn	Check'd	Rev'd	Appr'd

**Jacobs**

Client  
 Iarnród Éireann Infrastructure

Project  
 ECRIPP

Drawing Title  
 Site location plan

Drawing Status  
 FOR ISSUE

Scale @ A3  
 1:70,000 DO NOT SCALE

Jacobs No.  
 D3658301

Client No.

Drawing No.  
 7694-ZZ-P2-DWG-EV-JAC-0019



©Ordnance Survey Ireland 2023/OSI\_NMA\_180. All elevations are in metres and relate to OSI Geoid Model (OSGM02) Malin Head as defined by existing Project Control. All Co-ordinates are in Irish Transverse Mercator Grid (ITM) as defined by OSI active GPS station Tallaght College (TLLG).

© Copyright 2023 Jacobs Engineering Ireland Limited. The concepts and information contained in this document are the property of Jacobs. Use or copying of this document in whole or in part without the written permission of Jacobs constitutes an infringement of copyright. Limitation: This drawing has been prepared on behalf of, and for the exclusive use of Jacobs' Client, and is subject to, and issued in accordance with, the provisions of the contract between Jacobs and the Client. Jacobs accepts no liability or responsibility whatsoever for, or in respect of, any use of, or reliance upon, this drawing by any third party.  
 Path: \\lgf\server\01\GIS\Proj\03658300\_ECRIPP\ArcGIS\030\_MARA\_AA\_Screening\_Figures\_20231117\MARA\_AA\_Screening\_Fig\_20231117