


Site Layout Map 2

Scale

1:7500 @ A3

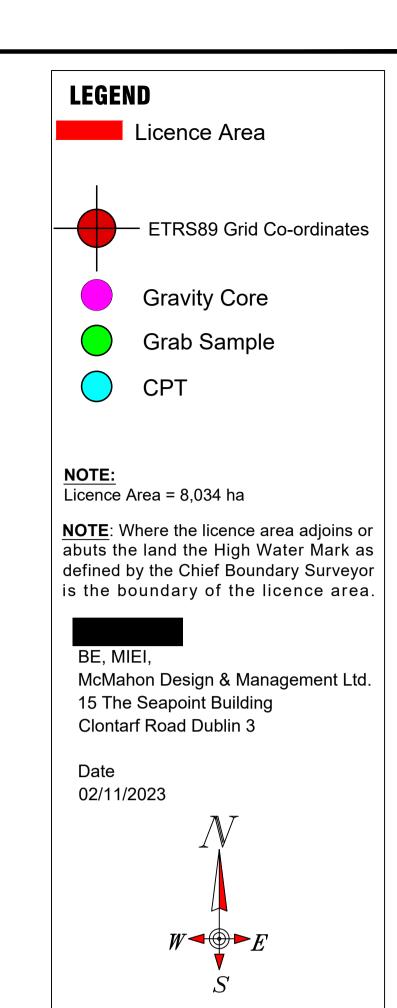


Microsoft Operations Ireland Limited

CLIENT

Cable Route Marine Survey

Site Layout Map 2

Ref: LIC230016

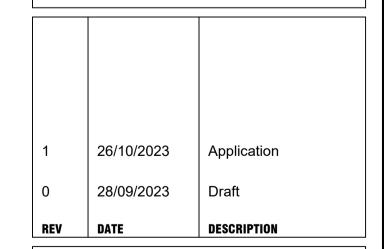

PROJECT NUMBER

1357

DRAWING NUMBER

1357-A-103

DRAWN BY
CHECKED BY
APPROVED BY

SCALE As Shown

