


DON'T SCALE DIMENSIONS

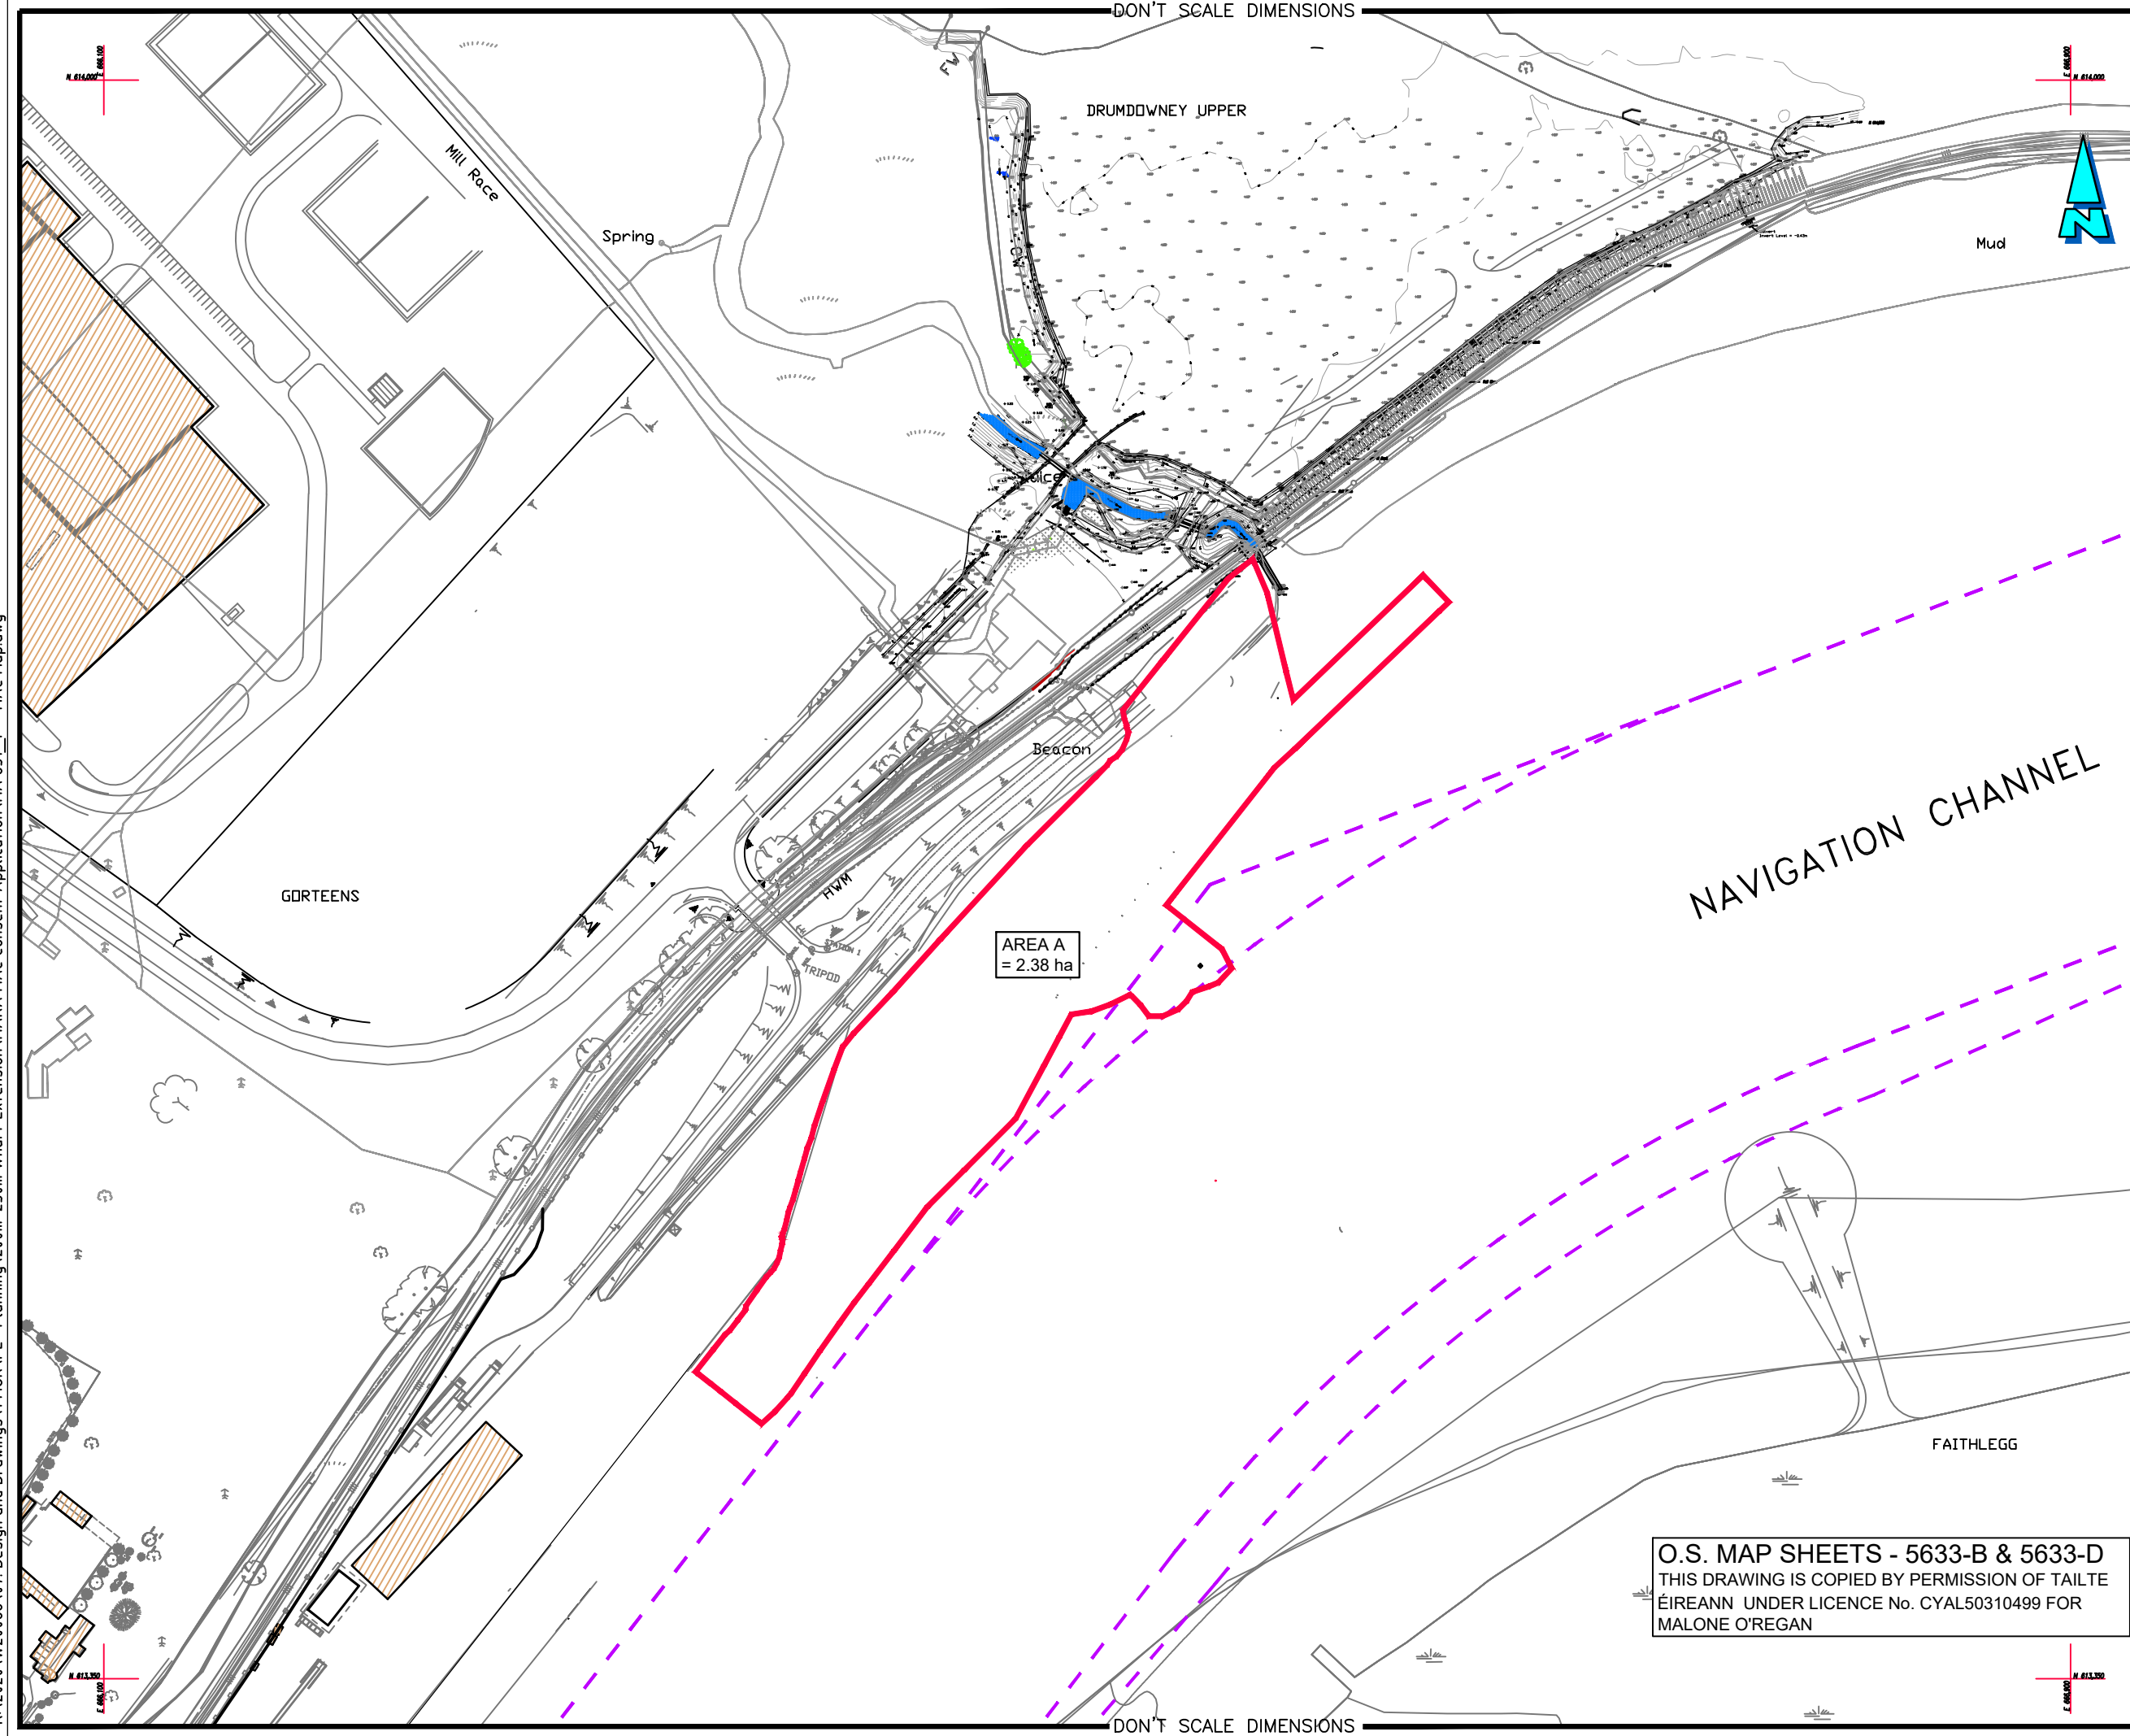

AREA A  
= 2.38 ha

NAVIGATION CHANNEL

**Health and Safety:**

THIS DRAWING TO BE READ IN CONJUNCTION WITH ALL OTHER RELEVANT DRAWINGS, THE SPECIFICATION AND THE SAFETY AND HEALTH PLAN.

THE APPOINTMENT OF THE PROJECT SUPERVISOR DESIGN PROCESS IS THE CLIENT'S RESPONSIBILITY.

TEMPORARY WORKS PROPOSALS AND/OR METHOD STATEMENTS TO BE SUBMITTED TO THE PSDP AND THE PSCS FOR WORKS WHICH INVOLVE PARTICULAR RISKS.

**Notes:**

1. NO PART OF THIS DRAWING MAY BE REPRODUCED OR TRANSMITTED IN ANY FORM OR STORED IN ANY RETRIEVAL SYSTEM OF ANY NATURE WITHOUT THE WRITTEN PERMISSION OF MALONE O'REGAN CONSULTING ENGINEERS AS COPYRIGHT HOLDER EXCEPT AS AGREED FOR USE ON THE PROJECT FOR WHICH THE DRAWING WAS ORIGINALLY ISSUED.
2. THE APPOINTMENT OF THE PROJECT SUPERVISOR DESIGN PROCESS IS THE CLIENT'S RESPONSIBILITY.
3. ALL DIMENSIONS IN mm UNLESS NOTED OTHERWISE.
4. THE CONTRACTOR SHALL CHECK ALL DIMENSIONS PRIOR TO COMMENCEMENT OF CONSTRUCTION. DISCREPANCIES SHALL BE REPORTED TO THIS OFFICE IN WRITING.
5. THIS DRAWING TO BE READ IN ACCORDANCE WITH ALL RELEVANT ENGINEERS' DRAWINGS AND SPECIFICATIONS.

P	Application for a Maritime Area Consent under the Maritime Area Planning Act 2021	15.12.2023	SD	ES	ES
Rev.	Description	Date	Drawn	Chkd	Appr

THIS DRAWING TO BE USED FOR PLANNING PURPOSES ONLY

**ADR**  
MALONE O'REGAN  
CONSULTING ENGINEERS

3-4 Canada Street  
Waterford  
Co. Waterford.  
X91 V52K  
Tel: +353 51 876 855  
Email: waterford@morco.ie  
Web: www.maloneoregan.com

Offices also in:  
 DUBLIN : Tel: +353 1 260 2655 Email: dublin@morco.ie  
 GALWAY: Tel: +353 91 531 069 Email: galway@morco.ie  
 LONDON: Tel: +44 208 5281685 Email: london@morco.ie

Client: **PORT OF WATERFORD COMPANY**

Job: **BELVIEW PORT MASTER PLAN DELIVERY PROJECT**

Drawing: **MAC MAP**

**O.S. MAP SHEETS - 5633-B & 5633-D**  
 THIS DRAWING IS COPIED BY PERMISSION OF TAILTE ÉIREANN UNDER LICENCE No. CYAL50310499 FOR MALONE O'REGAN

Job No	Dwg No	Stage	Revision	Scale
W20088	MA 851	PL	P	A3 1:2500

R:\2020\W20088\07. Design and Drawings\1 MOR\PL - Planning\200m-250m Wharf Extension\MARA MAC Consent Application\MA 851\_P - MAC Map.dwg

DON'T SCALE DIMENSIONS