


ITM: 667075 E 615477N

ITM: 669040 E 615477N


Co. Wexford

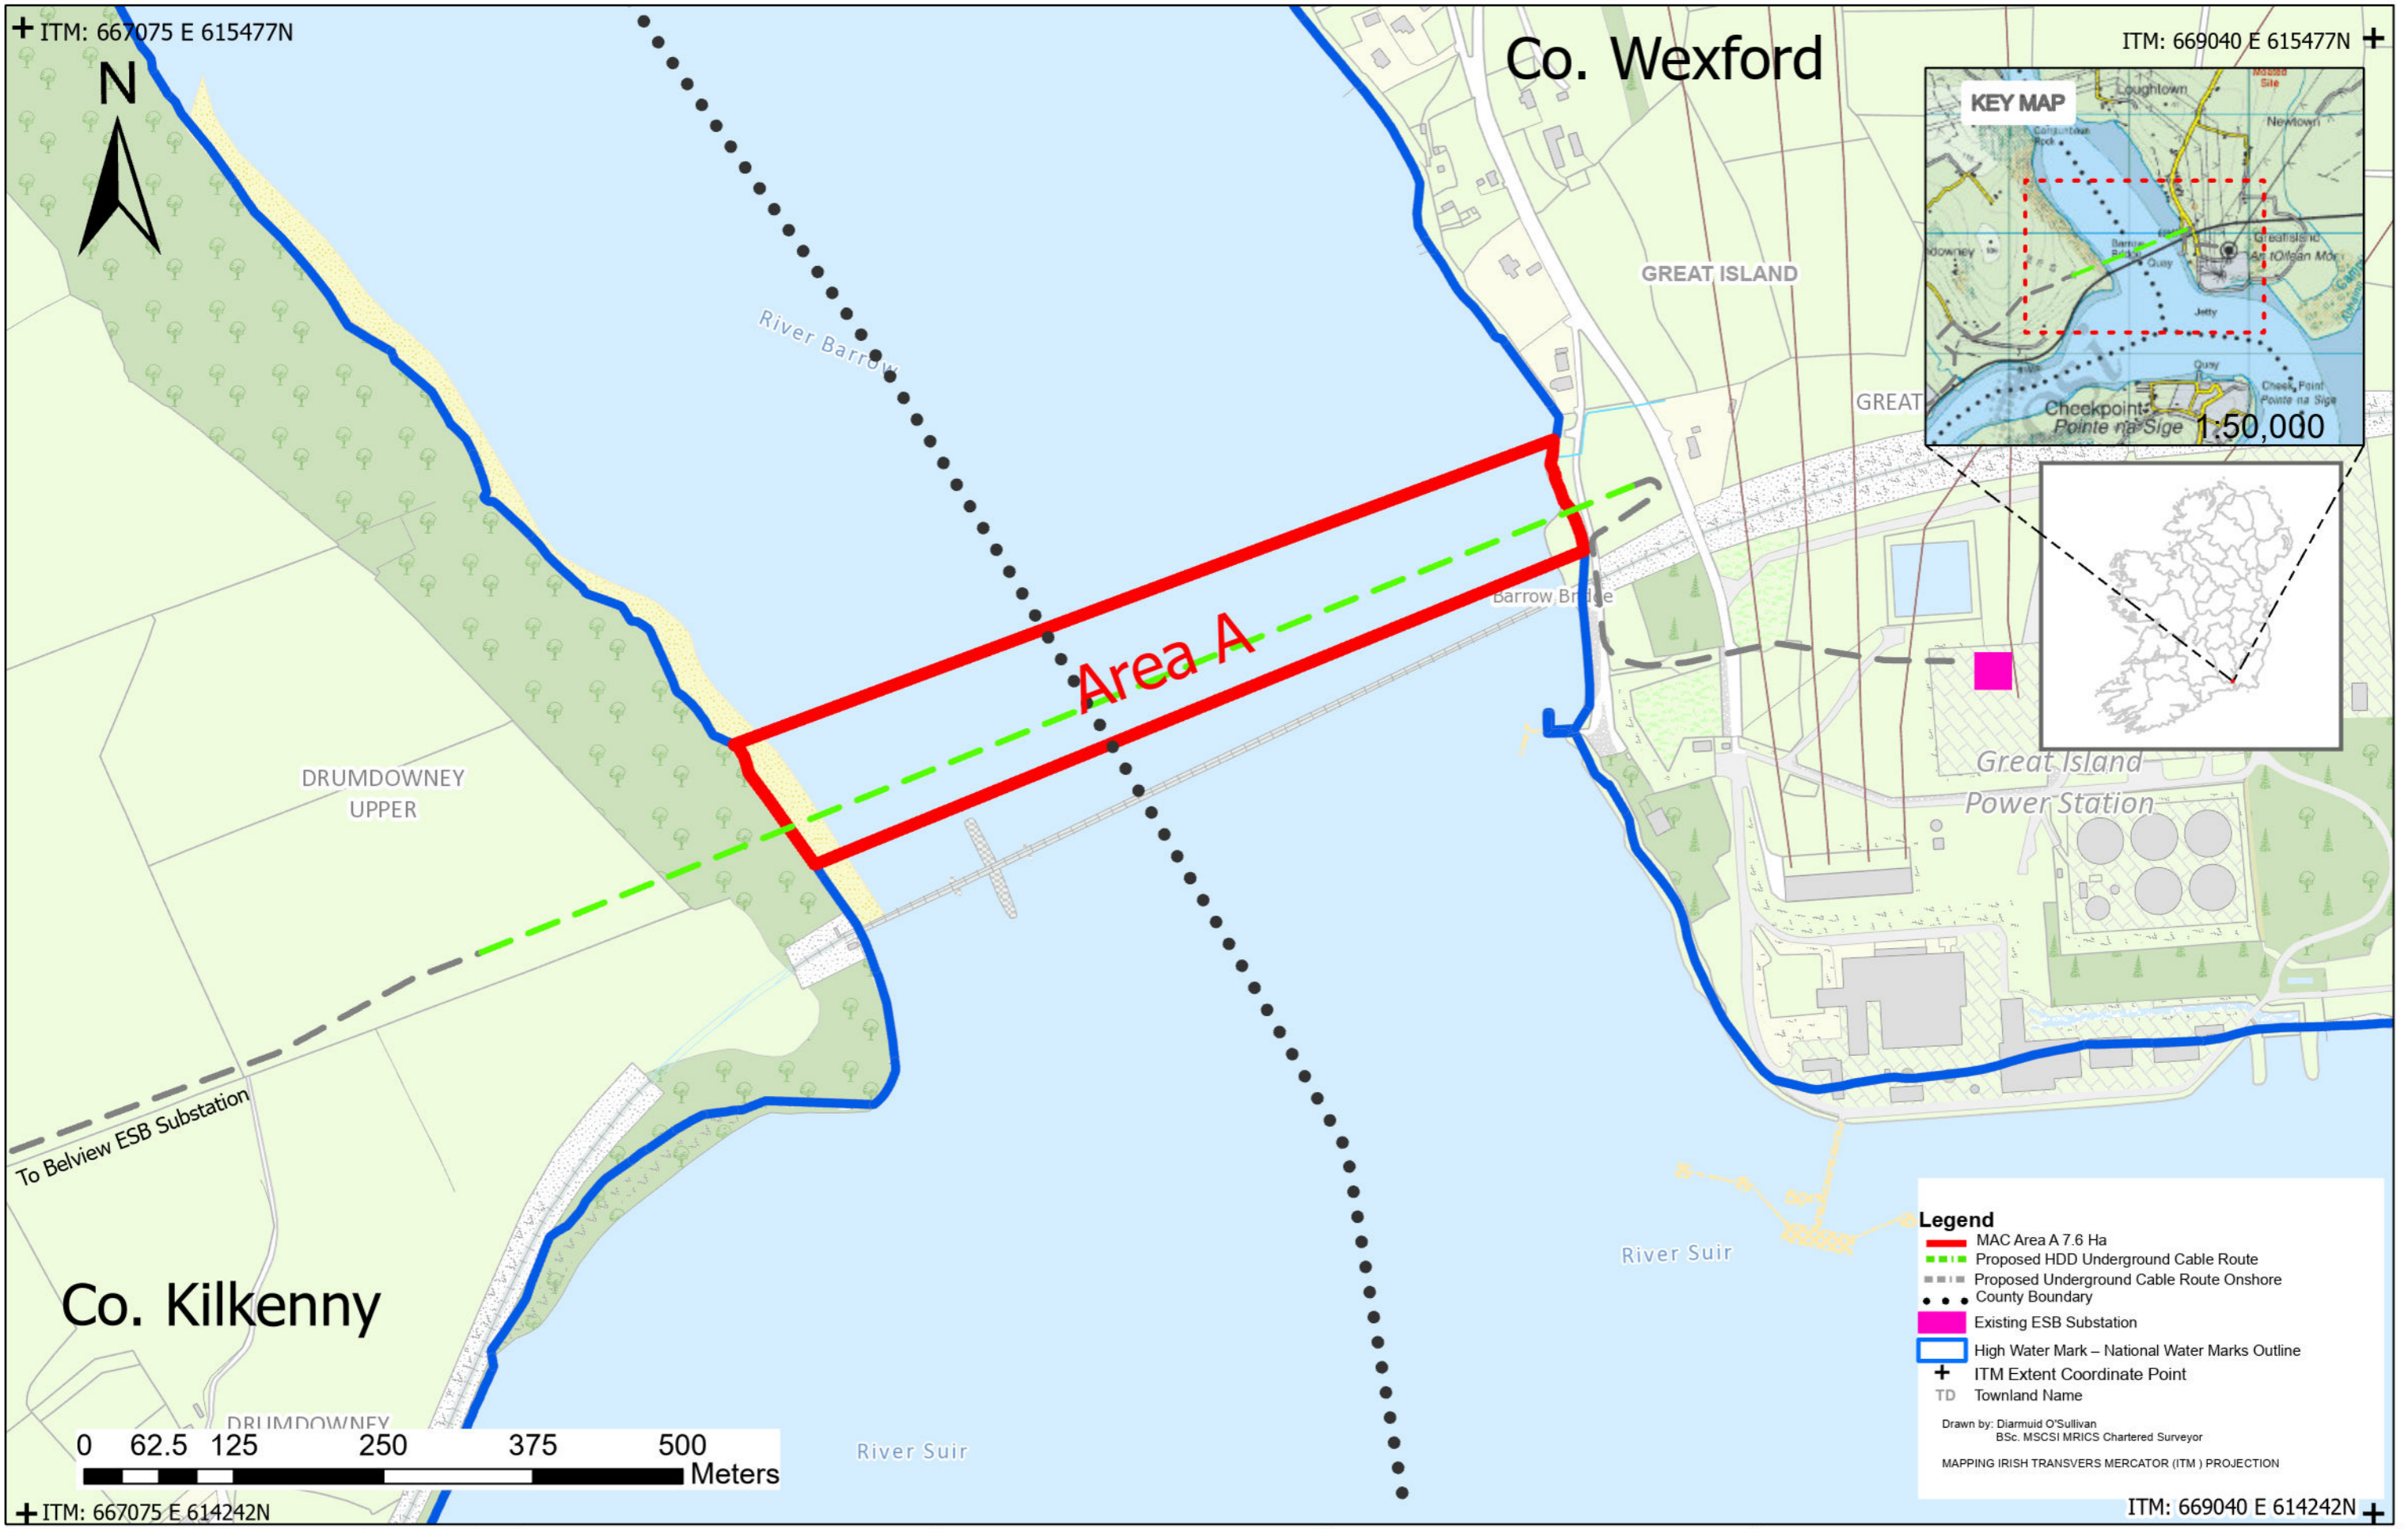

DRUMDOWNEY UPPER

To Belview ESB Substation

Co. Kilkenny

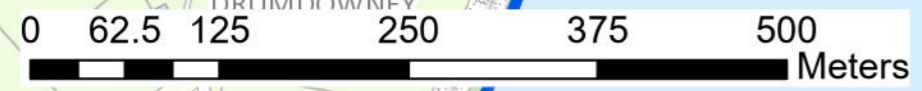

ITM: 667075 E 614242N

ITM: 669040 E 614242N

- Legend**
- ▬ MAC Area A 7.6 Ha
 - - - Proposed HDD Underground Cable Route
 - - - Proposed Underground Cable Route Onshore
 - ⋯ County Boundary
 - Existing ESB Substation
 - ▬ High Water Mark – National Water Marks Outline
 - + ITM Extent Coordinate Point
 - TD Townland Name
- Drawn by: Diarmuid O'Sullivan
B.Sc. MSCSI MRICS Chartered Surveyor
- MAPPING IRISH TRANSVERS MERCATOR (ITM) PROJECTION

REV	DATE	REVISION DESCRIPTION	DRN	PROD	VER	APP

PURPOSE OF ISSUE - PRELIMINARY UNLESS INDICATED

CLIENT APPROVAL PLANNING TENDER CONSTRUCTION AS-BUILT



Engineering and Major Projects,
One Dublin Airport Central,
Dublin Airport, Cloughran,
Co. Dublin, K67 XF72, Ireland.

Tel: 353 1 703 8000 Web: www.esb.ie
Engineering and Major Projects is a
division of ESB.

CLIENT: ESB ENGINEERING AND MAJOR PROJECTS
PROJECT: BELVIEW TO GREAT ISLAND 38 kV FEEDER PROJECT
CONTRACT: GREAT ISLAND BARROW RIVER CROSSING

PRODUCTION UNIT: Transmission and Distribution Delivery
DRAWING TITLE: MAC MAP

COPYRIGHTS ESB ALL RIGHTS RESERVED. NO PART OF THIS WORK MAY BE MODIFIED, REPRODUCED OR COPIED IN ANY FORM OR BY ANY MEANS - GRAPHIC, ELECTRONIC OR MECHANICAL, INCLUDING PHOTOCOPYING, RECORDING, TAPING OR USED FOR ANY PURPOSE OTHER THAN ITS DESIGNATED PURPOSE, WITHOUT THE WRITTEN PERMISSION OF ESB.

DRAWN D.O'Sullivan	PRODUCED D.O'Sullivan	VERIFIED D.Ahern	APPROVED B. Allen	APPROVAL DATE Mar 2024
CLIENT REF. TC229937		NO. OF SHEETS 1- 1	SIZE A3	SCALE 1: 5000
DRAWING NUMBER PE424-D1030-004-001-000				