


633470 mE, 898990 mN

634270 mE, 898990 mN

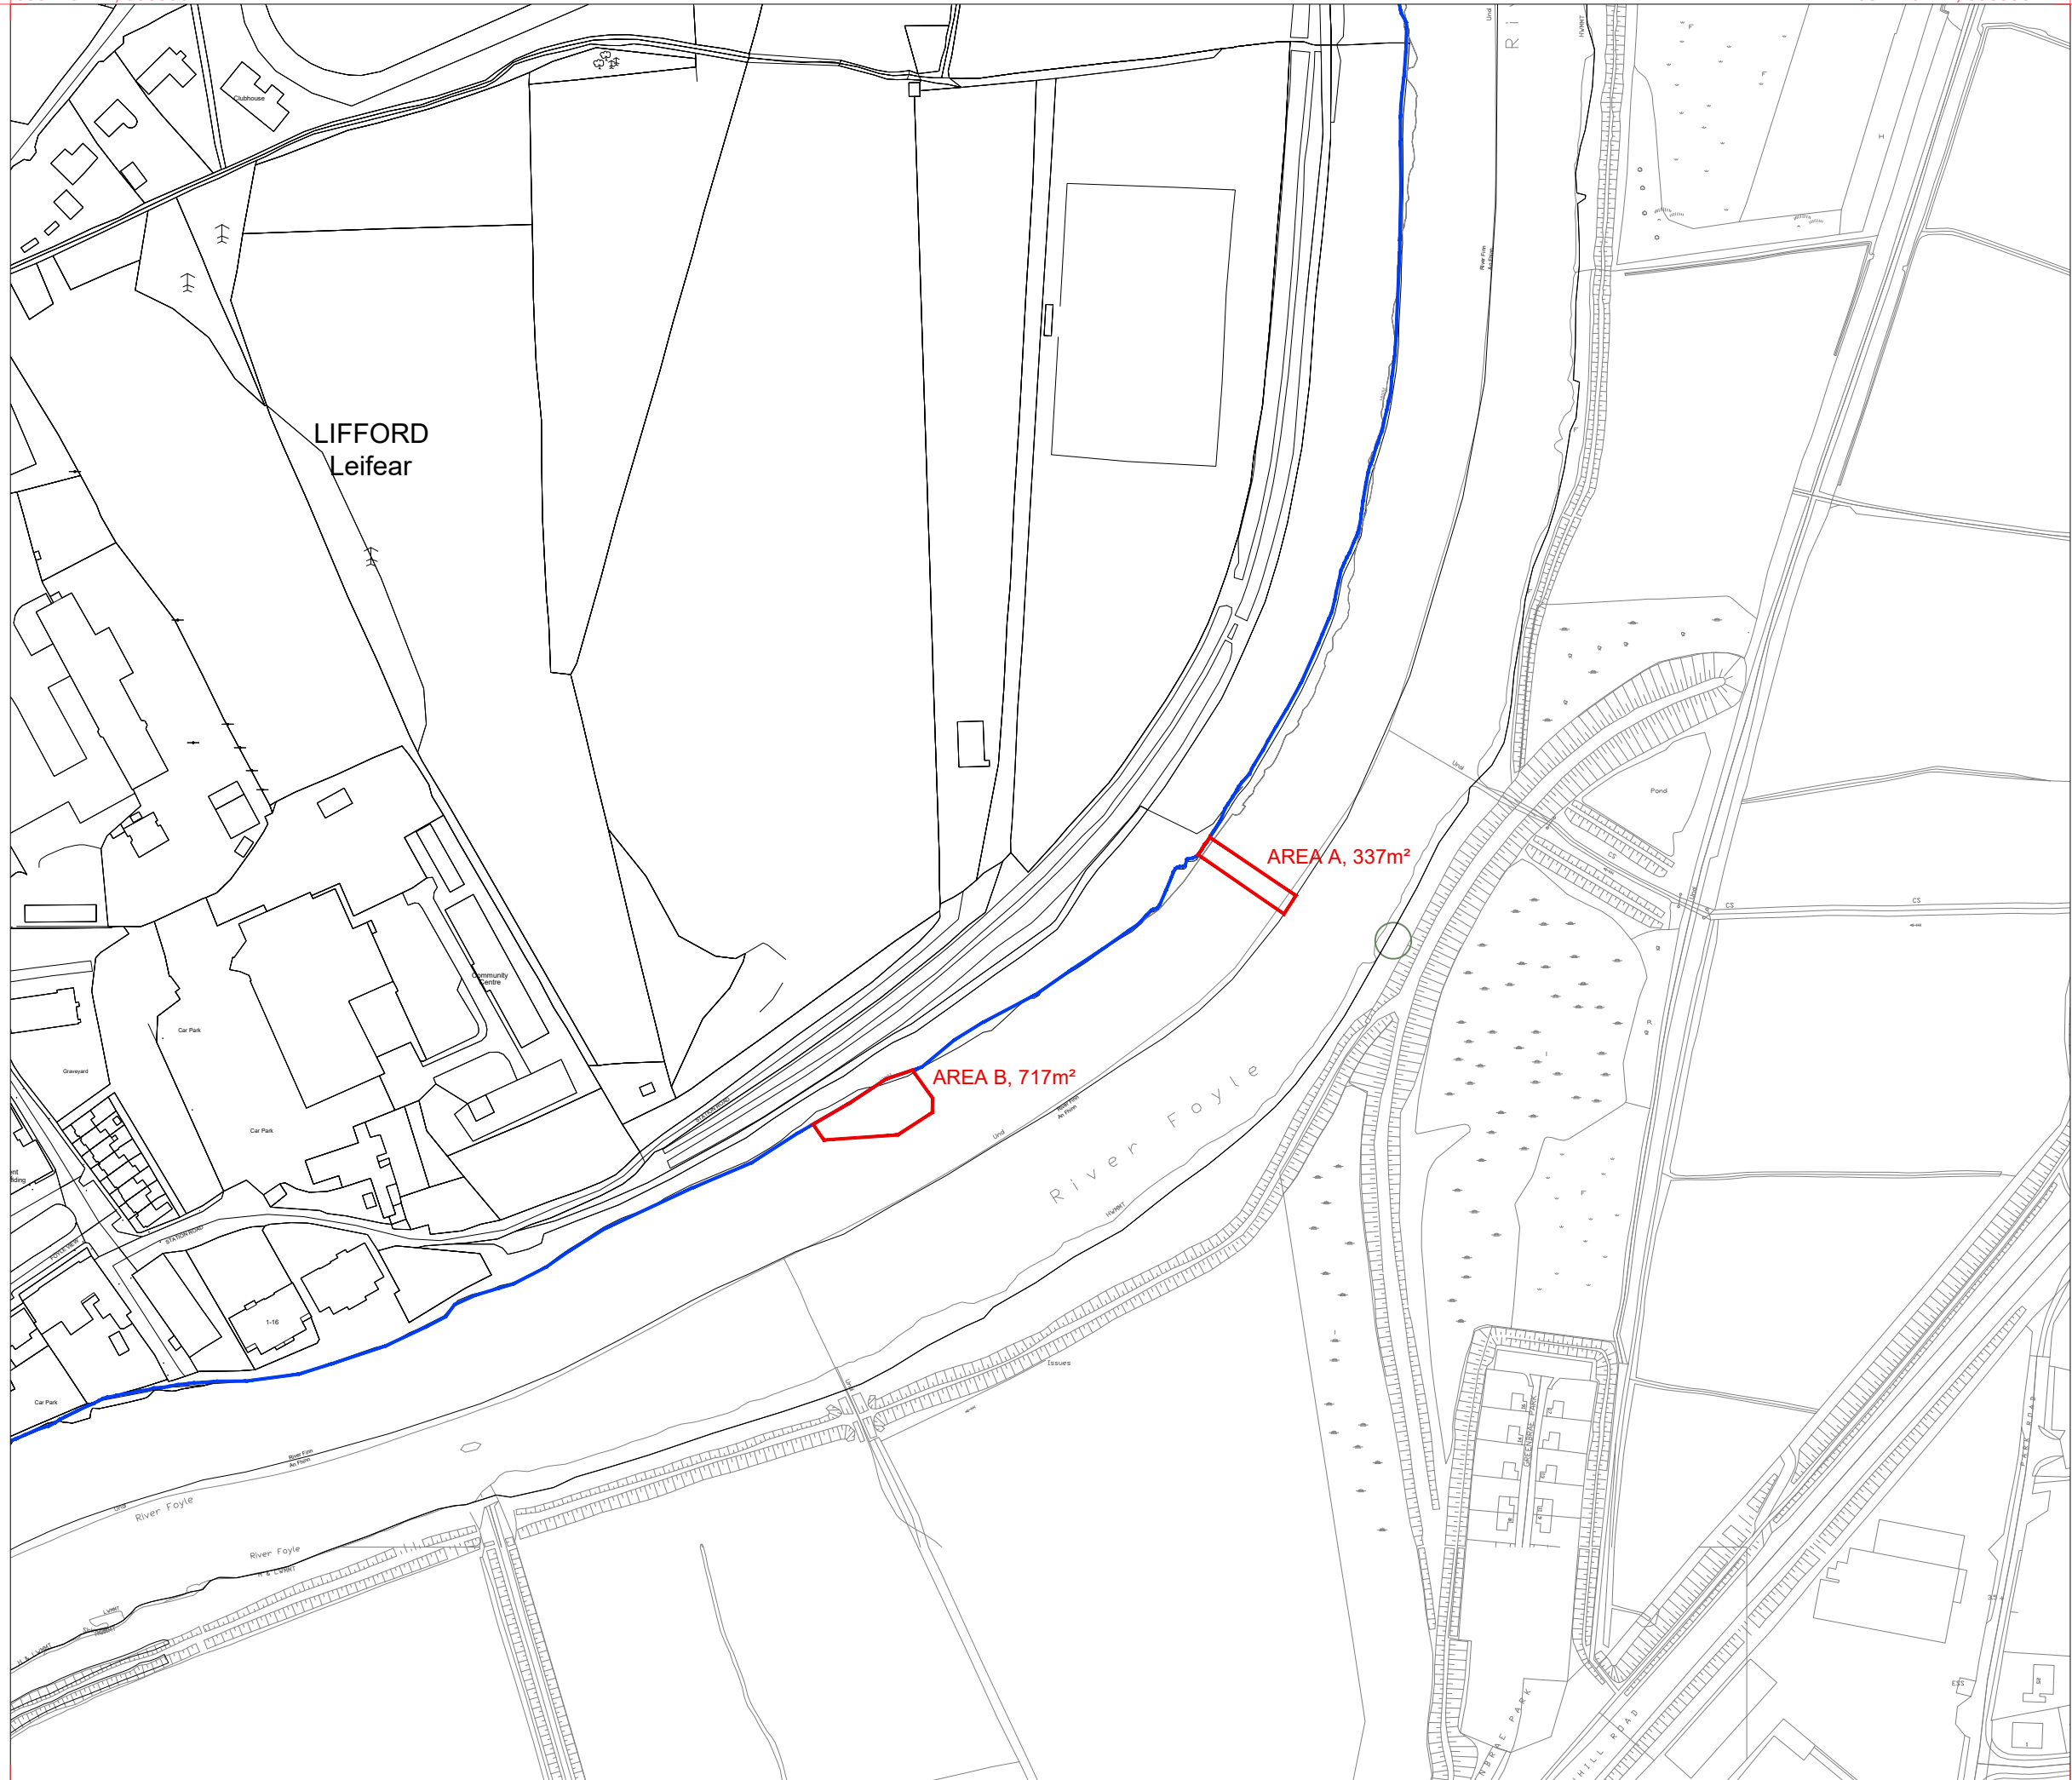

633470 mE, 898300 mN

634270 mE, 898300 mN

NOTES

- 1. All measurements shown are in metres, and all levels are to ordnance datum Malin Head unless otherwise indicated
- 2. All Coordinates are to ITM

LEGEND

- Area A, 337m²
Area B, 717m²
- Historical HWM from OSi 25° Mapping
- + ITM Grid Co-ordinate Intersect

CERTIFICATION

The undersigned hereby certifies that this map is a true and accurate representation of the Marine Area.



GMICE, BEng Civil Engineering
06.03.2024



Based upon Land and Property Services data with the permission of the controller of Her Majesty's Stationery Office, © Crown copyright and database rights (CS&LA 581)

Ordnance Survey Ireland mapping data used with permission: in association with Donegal County Council - OS License 2003/07/CCMA/Donegal County Council. Copyright Ordnance Survey Ireland, Government of Ireland.

| Rev | Issue Date | Description | App |
|-----|------------|-------------|-----|
| | | | |



Sammon
9-11 Corporation Square
Belfast, BT1 3AJ

T: 028 7127 1323
info@sammon.eu
www.sammon.eu

Landscape Architects



The Paul Hogarth Company Ltd
Potter's Quay, 5 Ravenhill Road
Belfast, BT6 8DN

T: 028 9073 6690
belfast@paulhogarth.com
www.PaulHogarth.com



1c Montgomery House
478 Castlereagh Road
Belfast, BT5 6BQ

T: 028 9040 2000
E: admin@mcadamdesign.co.uk
www.mcadamdesign.co.uk



Project Status: STAGE 4 - DETAILED DESIGN

Project: RIVERINE COMMUNITY PARK

Drawing: MAC MAP

Scale: 1:2500 @ A3

| | | |
|----------------|----------------|----------------|
| Drawn | Checked | Approved |
| Date: 06.03.24 | Date: 06.03.24 | Date: 06.03.24 |

| | | | | | | | |
|---------|--------------|------|-------|------|------|--------|----------|
| Project | Organisation | Zone | Level | Type | Role | Number | Revision |
| RVCP | MCA | Z1 | XX | DR | CE | 2180 | P01 |

| | |
|----------------|---------------------------|
| Project Number | Status code & Description |
| E2256 | S02 FOR INFORMATION |

All dimensions are in metres. Figured dimensions to be taken in preference to scaled dimensions. Dimensions to be checked on site. © 2021 McAdam Design Ltd.