


x=577536E m y=573343N m

x=577712E m y=573343N m

**Legend**

**MARA MAC Area (MAC240024)**

- Area A, 69.78m<sup>2</sup> - Permanent Works Area
- Area B, 421.49m<sup>2</sup> - Temporary Works Area

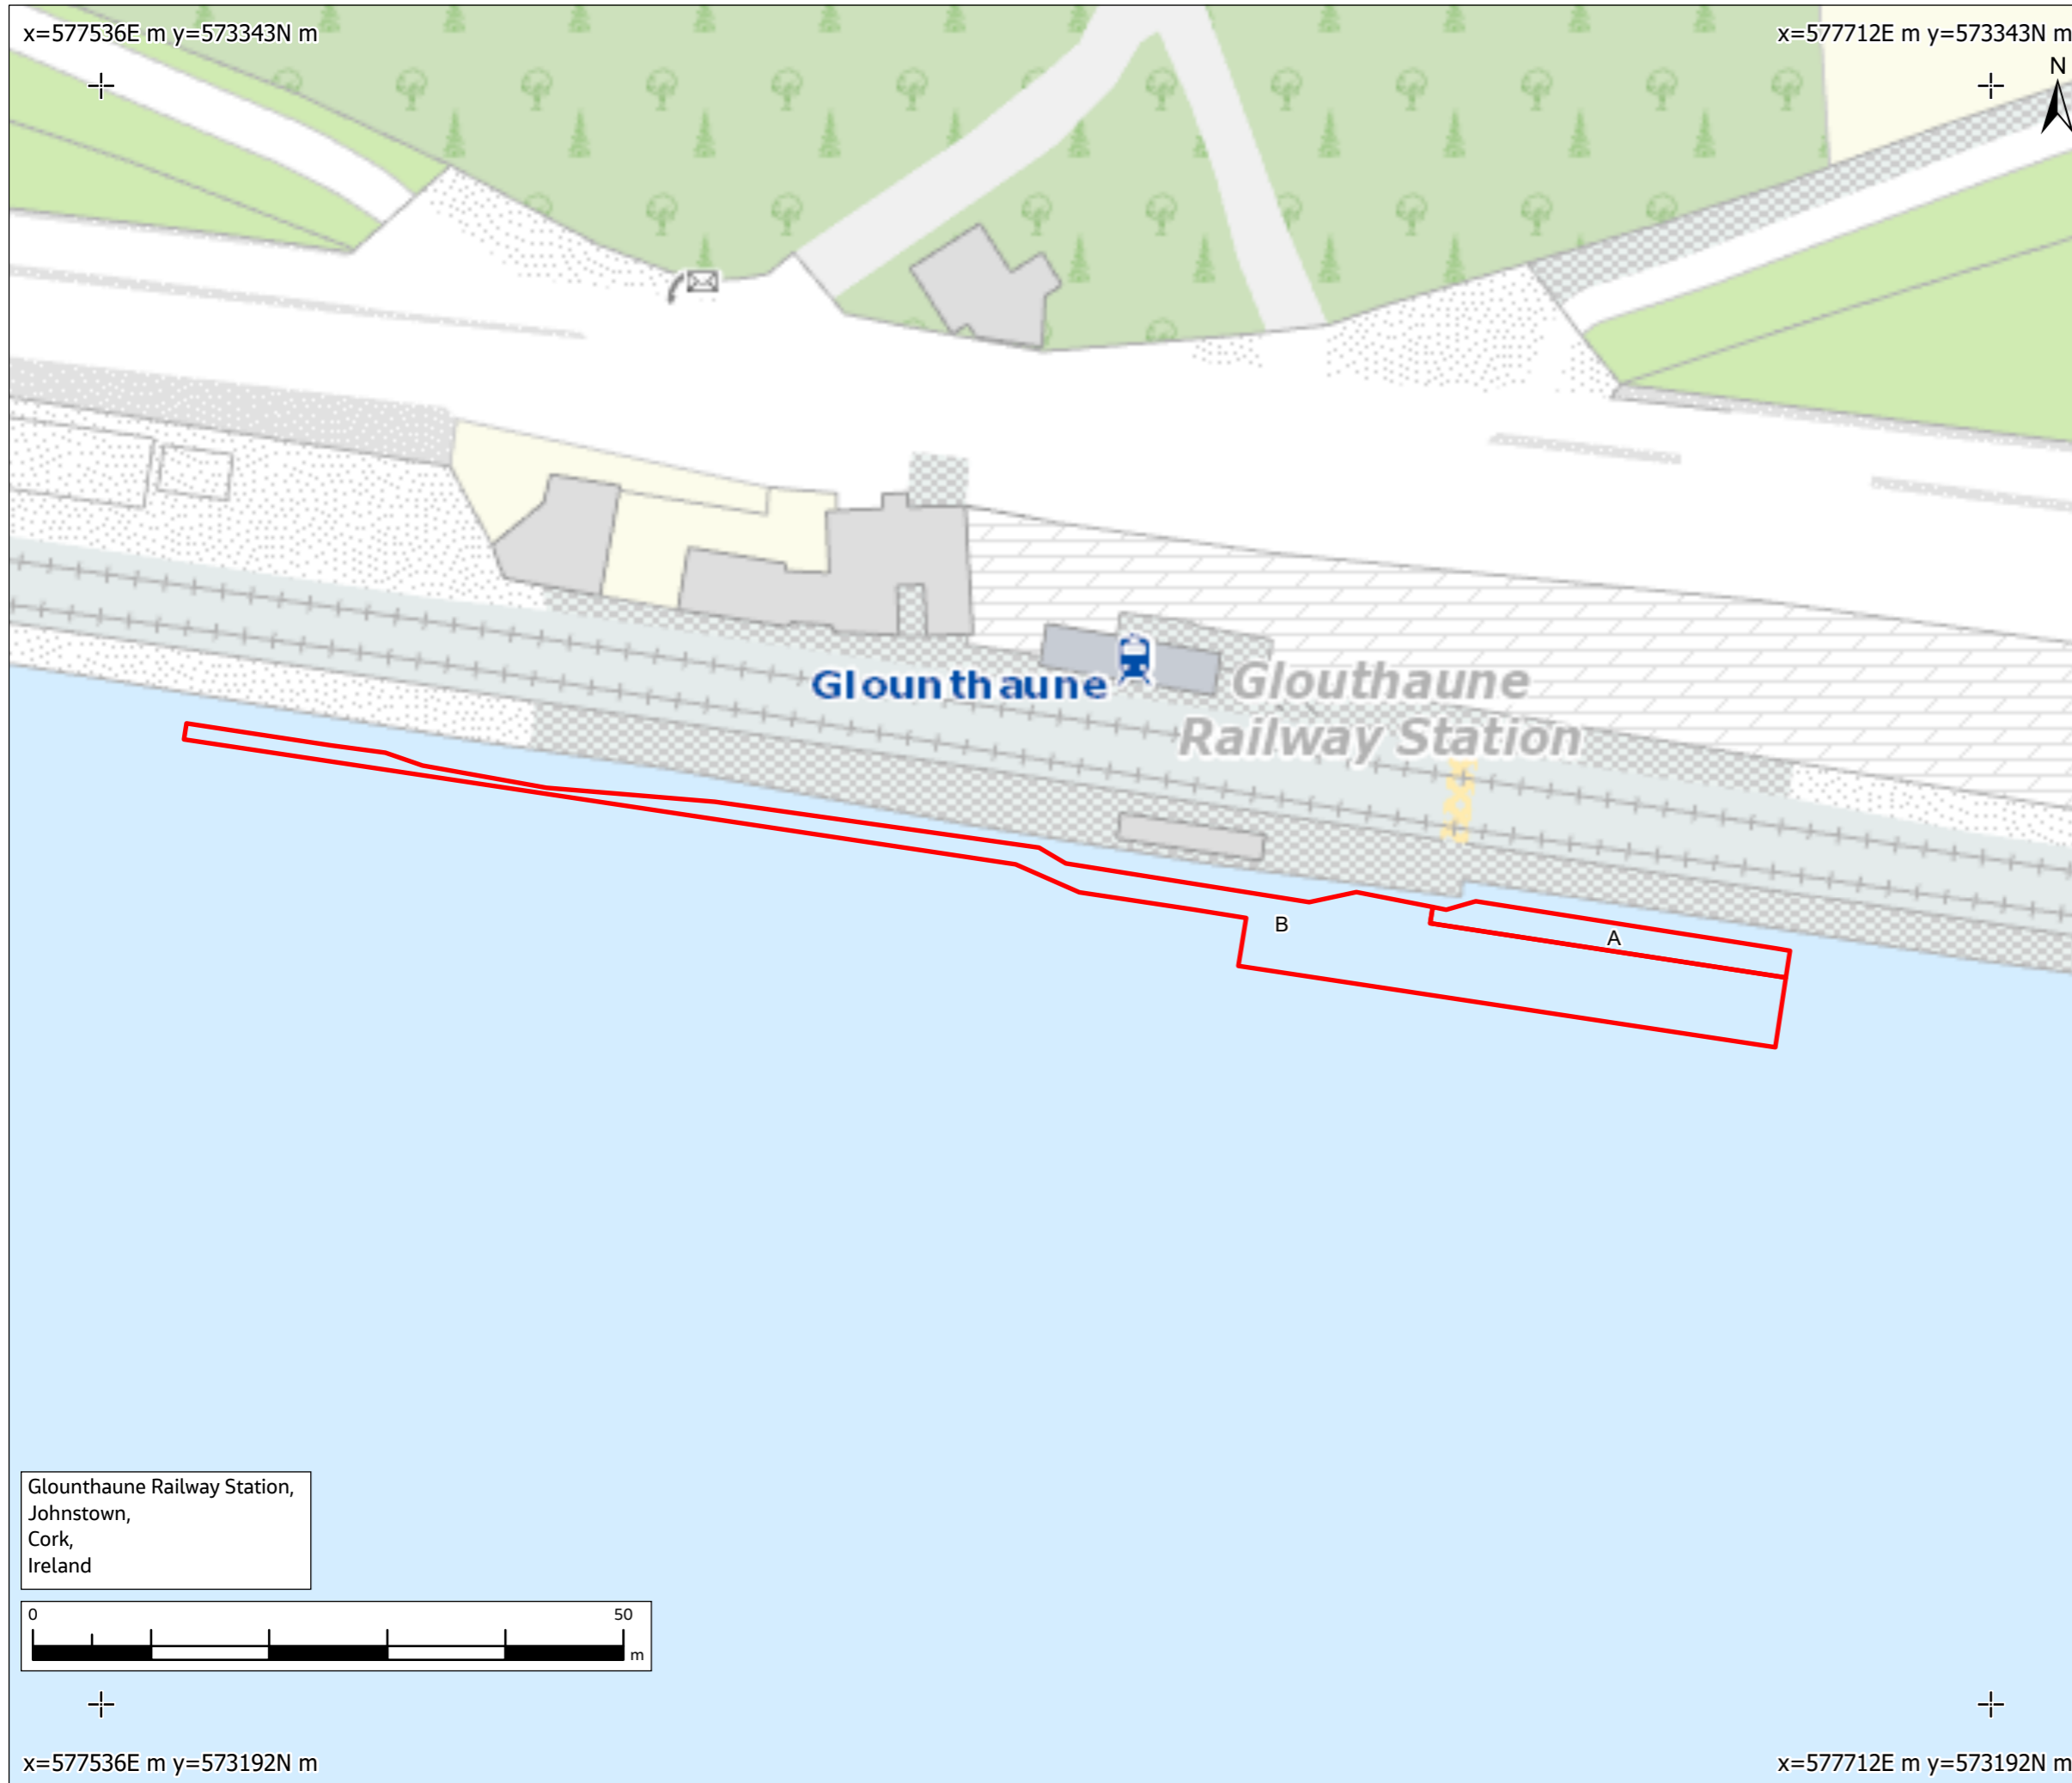

Source:  
 Proposed Site Works Boundary: Jacobs, 2024; Basemap: OS Sheet No - N 13502 74962  
 © Tailte Éireann, 2024. Tailte Éireann and Government of Ireland copyright. Licence number EN 0039721. High Water Mark: Tailte Éireann licensed under a Creative Commons Attribution 4.0 International (CC BY 4.0) licence.

Drawn By: Tim Curtis, cGeog (GIS)  
 Checked By: Cameron Patterson, BSc Hons CEng MCIHT

PO1	8/04/24	Final				
Rev.	Date	Purpose of revision	Drawn	Check'd	Rev'd	Appr'd

Scale @ A3: Scale: 1:550 (IRENET95 Irish Transverse Mercator)

Jacobs No. D3483800




Project: IRISH RAIL STATION ACCESSIBILITY

Drawing Title: GLOUNTHAUNE - PROPOSED MAC MAP 2 (MAC240024)

Drawing No. D3483800-JAC-ARC-GLOU\_ZZ-DR-Z-0201  
 Drawing Status: SHARED

Glounthaune Railway Station,  
 Johnstown,  
 Cork,  
 Ireland

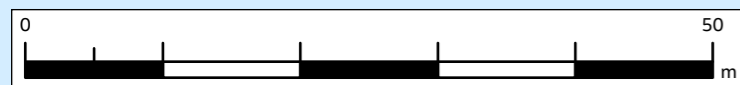

x=577536E m y=573192N m

x=577712E m y=573192N m