

719407E 731907N m

723527E 731907N m

FIGURE 1





Legend

MARA Licence Area

Area A (Area 322.42 Ha)

Iarnrod Eireann,
Inchicore Works,
Dublin 8,
D08 K6Y3

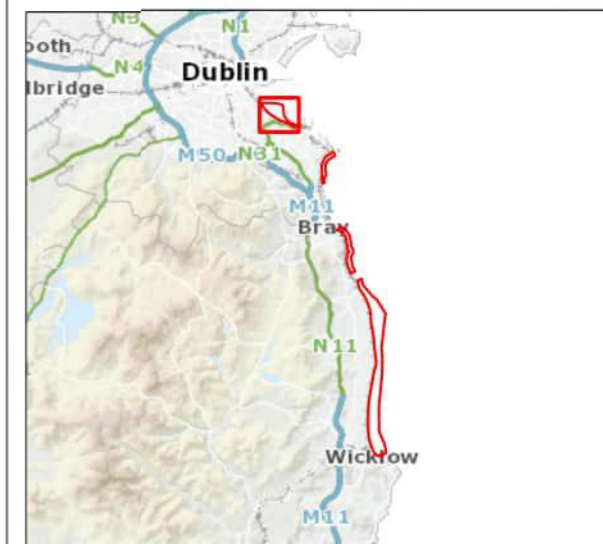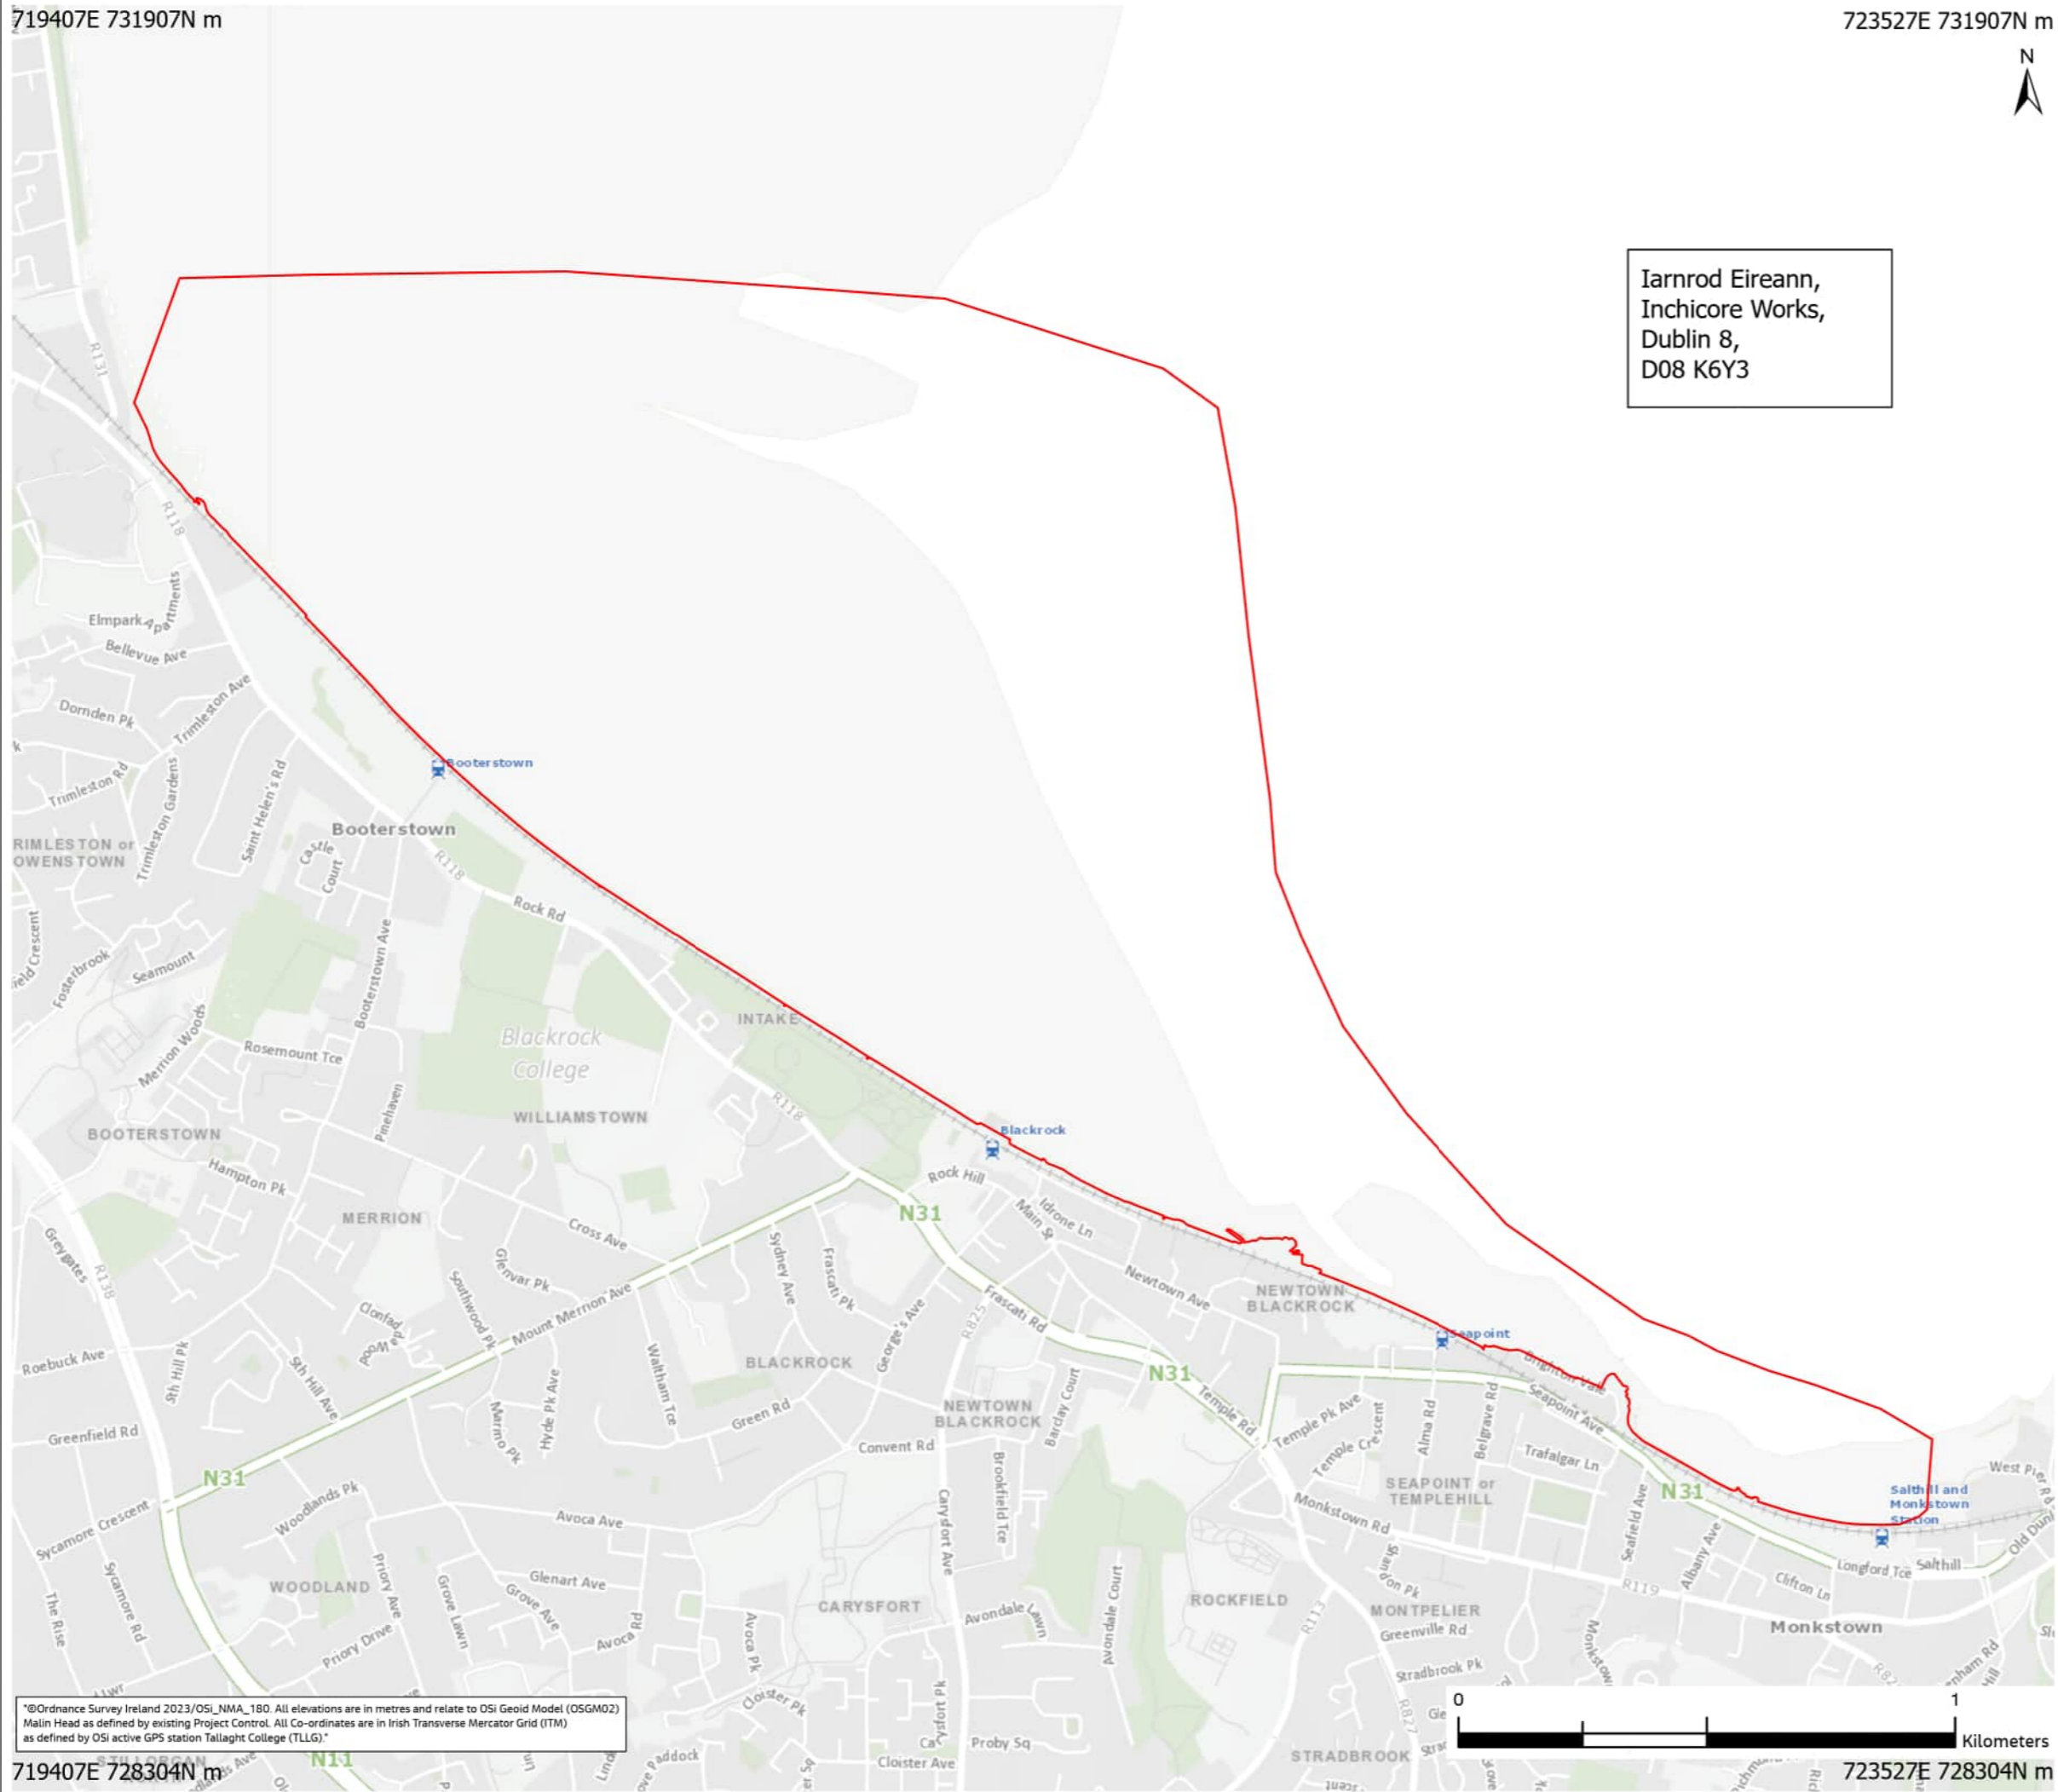

PO1	May 2024	For Review and Comment			
Rev	Date	Purpose of revision	Drawn	Check'd	Rev'd

Jacobs

Client



Project



Drawing Title

Site Location Plan
(Sheet 1 of 4)

Drawing Status

For Review and Comment

Scale @ A3

1:13,000

DO NOT SCALE

Jacobs No.

D3658301

Client No.

Drawing No.

7694-XX-P2-DWG-EV-JAC-0004


© Ordnance Survey Ireland 2023/OSI_NMA_180. All elevations are in metres and relate to OSI Geoid Model (OSGM02) Malin Head as defined by existing Project Control. All Co-ordinates are in Irish Transverse Mercator Grid (ITM) as defined by OSI active GPS station Tallaght College (TLG).

719407E 728304N m

723527E 728304N m

© Copyright 2023 Jacobs Engineering Ireland Limited. The concepts and information contained in this document are the property of Jacobs. Use or copying of this document in whole or in part without the written permission of Jacobs constitutes an infringement of copyright. Limitation: This drawing has been prepared on behalf of, and for the exclusive use of Jacobs' Client, and is subject to, and issued in accordance with, the provisions of the contract between Jacobs and the Client. Jacobs accepts no liability or responsibility whatsoever for, or in respect of, any use of, or reliance upon, this drawing by any third party.

724430E 726457N m

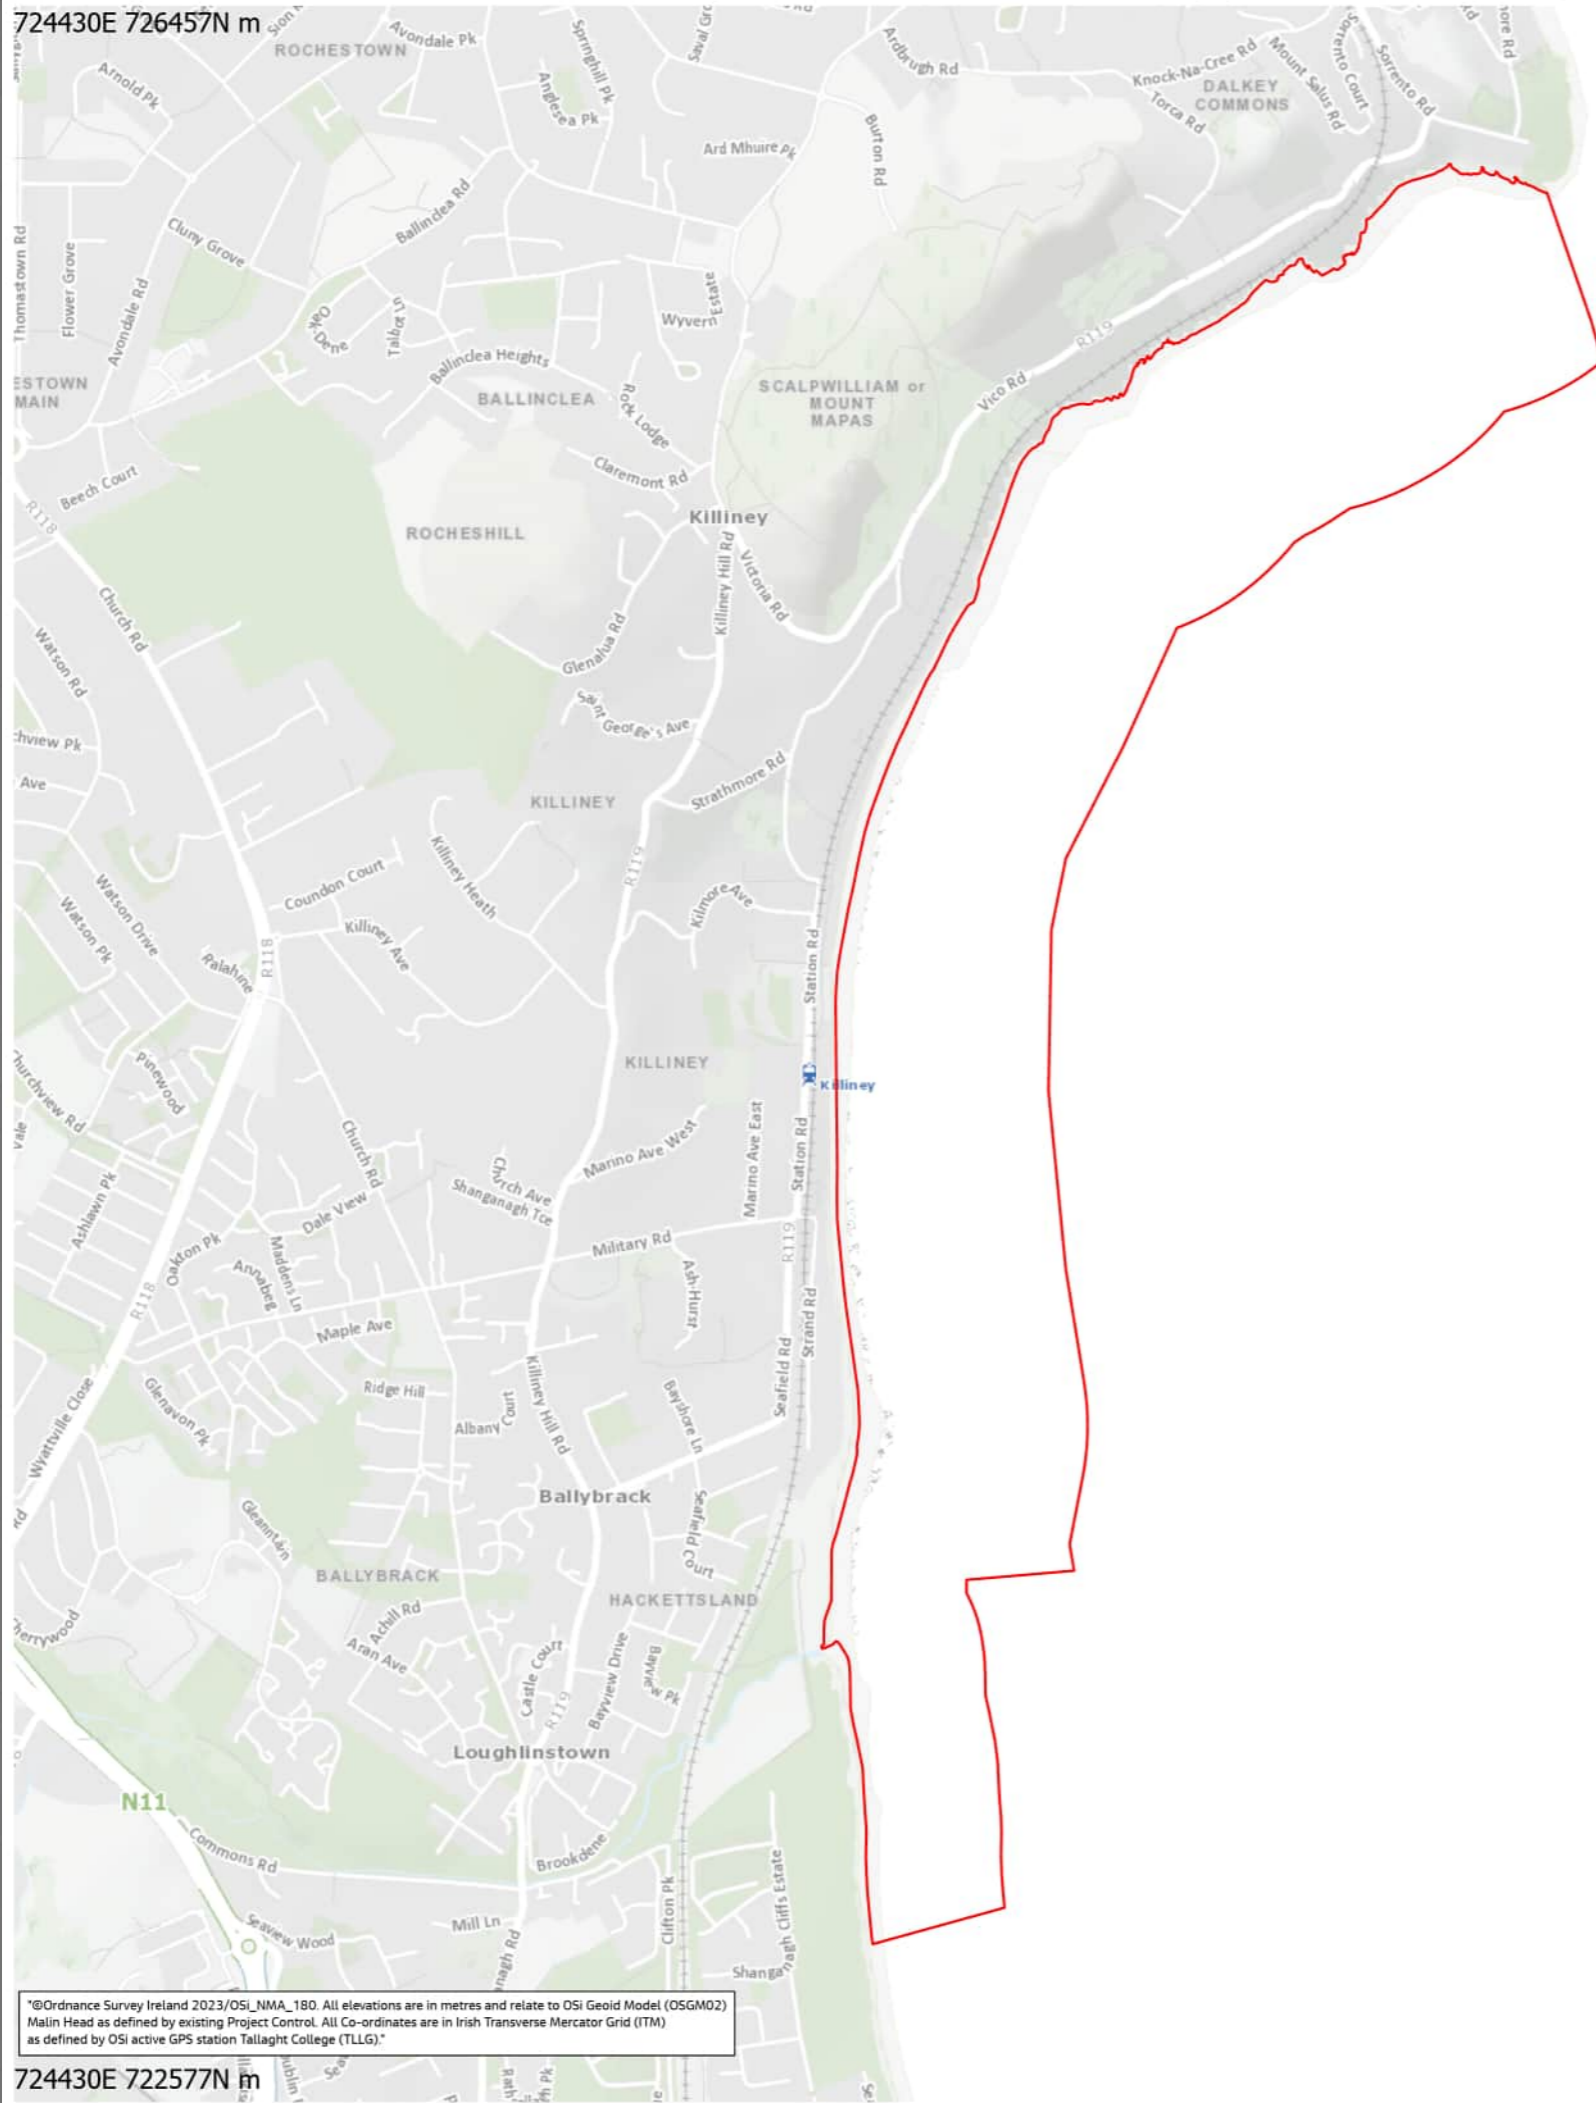


728867E 726457N m



Iarnród Éireann,
Inchicore Works,
Dublin 8,
D08 K6Y3

FIGURE 1

Legend
MARA Licence Area
 [Red Outline] Area B (Area 139.16 Ha)

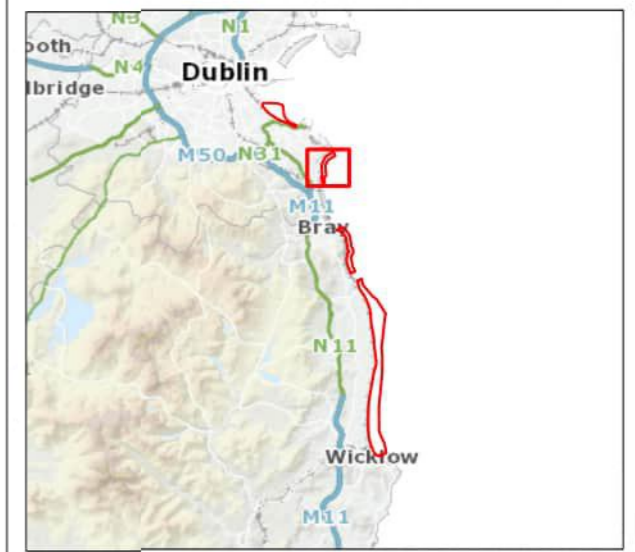

PO1	May 2024	For Review and Comment				
Rev	Date	Purpose of revision	Drawn	Check'd	Rev'd	Appr'd

Jacobs

Client

Project

Drawing Title
 Site Location Plan
 (Sheet 2 of 4)

Drawing Status
 For Review and Comment

Scale @ A3
 1:14,000
 DO NOT SCALE

Jacobs No.
 D3658301

Client No.
 Drawing No.
 7694-XX-P2-DWG-EV-JAC-0004

© Copyright 2023 Jacobs Engineering Ireland Limited. The concepts and information contained in this document are the property of Jacobs. Use or copying of this document in whole or in part without the written permission of Jacobs constitutes an infringement of copyright. Limitation: This drawing has been prepared on behalf of, and for the exclusive use of Jacobs' Client, and is subject to, and issued in accordance with, the provisions of the contract between Jacobs and the Client. Jacobs accepts no liability or responsibility whatsoever for, or in respect of, any use of, or reliance upon, this drawing by any third party.

© Ordnance Survey Ireland 2023/OSI_NMA_180. All elevations are in metres and relate to OSI Geoid Model (OSGM02) Malin Head as defined by existing Project Control. All Co-ordinates are in Irish Transverse Mercator Grid (ITM) as defined by OSI active GPS station Tallaght College (TLLG).

724430E 722577N m



728867E 722577N m

725305E 718597N m

731644E 718597N m

FIGURE 1





Legend

MARA Licence Area

Area C (Area 244.18 Ha)

Iarnrod Eireann,
Inchicore Works,
Dublin 8,
D08 K6Y3

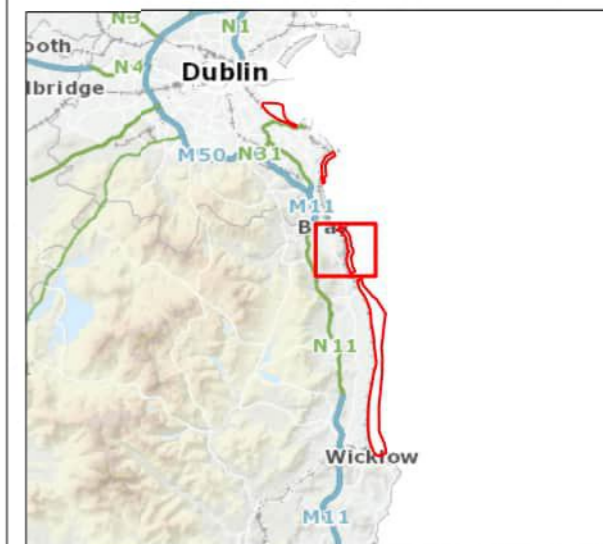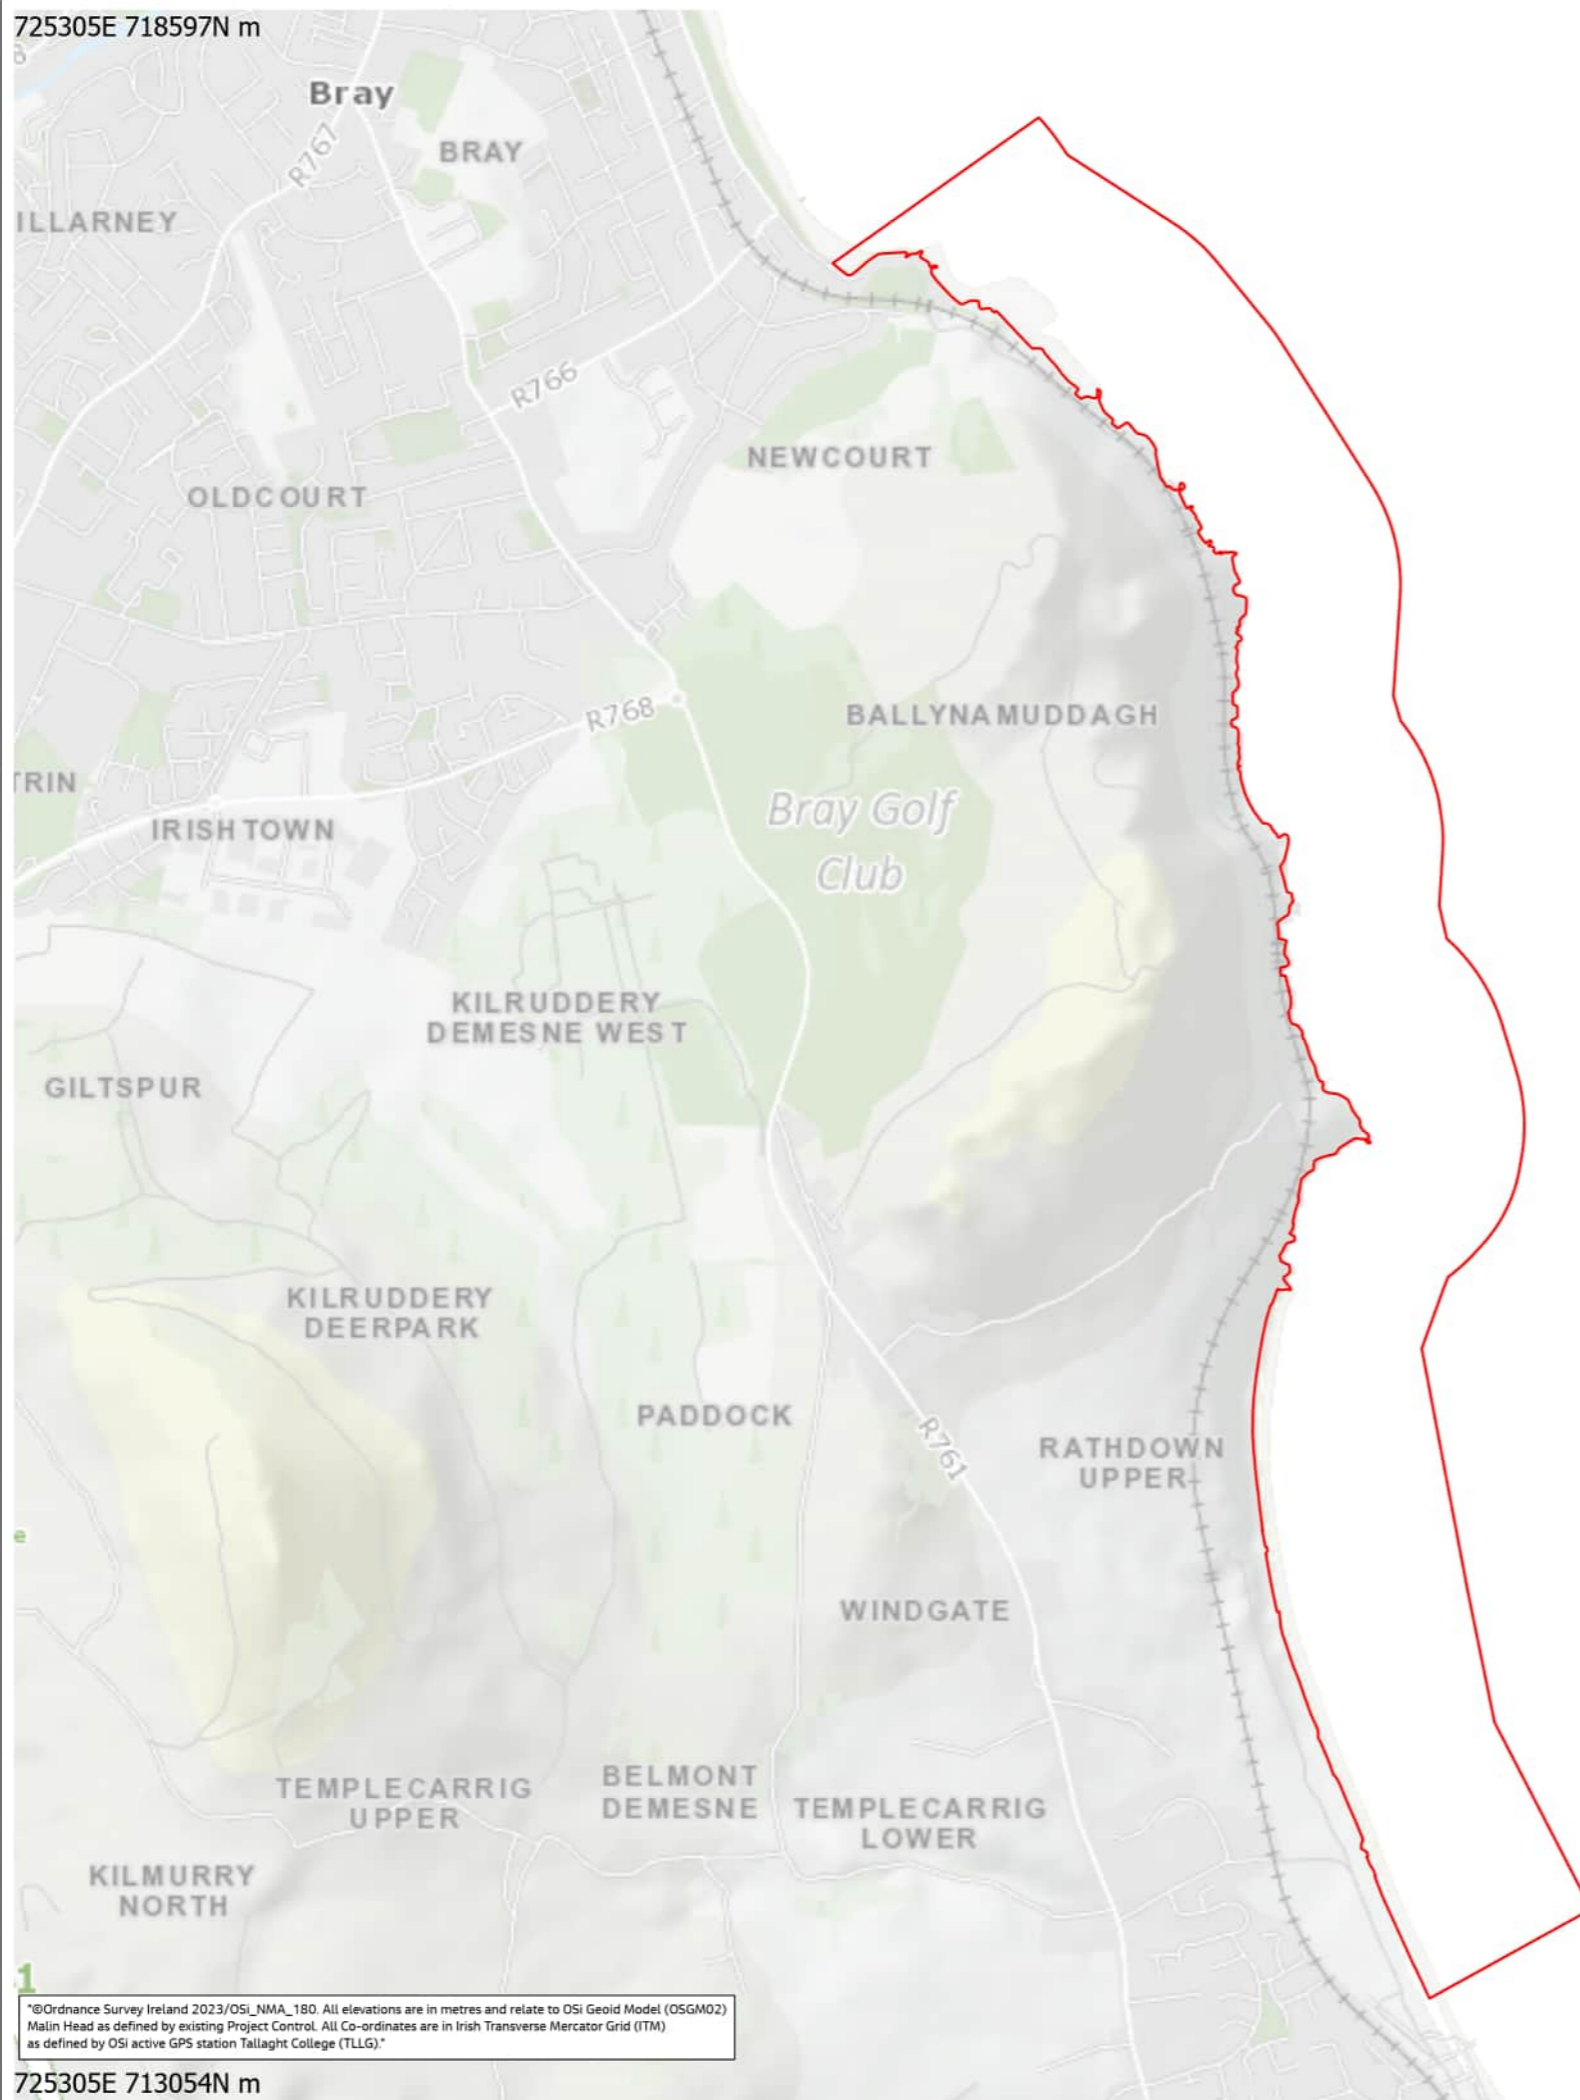

PO1	May 2024	For Review and Comment			
Rev.	Date	Purpose of revision	Drawn	Check'd	Rev'd

Jacobs

Client

Project

Drawing Title
Site Location Plan
(Sheet 3 of 4)

Drawing Status
For Review and Comment

Scale @ A3
1:20,000
DO NOT SCALE

Jacobs No.
D3658301

Client No.

Drawing No.
7694-XX-P2-DWG-EV-JAC-0004

© Ordnance Survey Ireland 2023/OSI_NMA_180. All elevations are in metres and relate to OSI Geoid Model (OSGM02) Malin Head as defined by existing Project Control. All Co-ordinates are in Irish Transverse Mercator Grid (ITM) as defined by OSI active GPS station Tallaght College (TLLG).

725305E 713054N m



731644E 713054N m

© Copyright 2023 Jacobs Engineering Ireland Limited. The concepts and information contained in this document are the property of Jacobs. Use or copying of this document in whole or in part without the written permission of Jacobs constitutes an infringement of copyright. Limitation: This drawing has been prepared on behalf of, and for the exclusive use of Jacobs' Client, and is subject to, and issued in accordance with, the provisions of the contract between Jacobs and the Client. Jacobs accepts no liability or responsibility whatsoever for, or in respect of, any use of, or reliance upon, this drawing by any third party.

719352E 713776N m

743122E 713776N m

FIGURE 1





Legend

MARA Licence Area

 Area D (Area 1938.53 Ha)

Iarnrod Eireann,
Inchicore Works,
Dublin 8,
D08 K6Y3

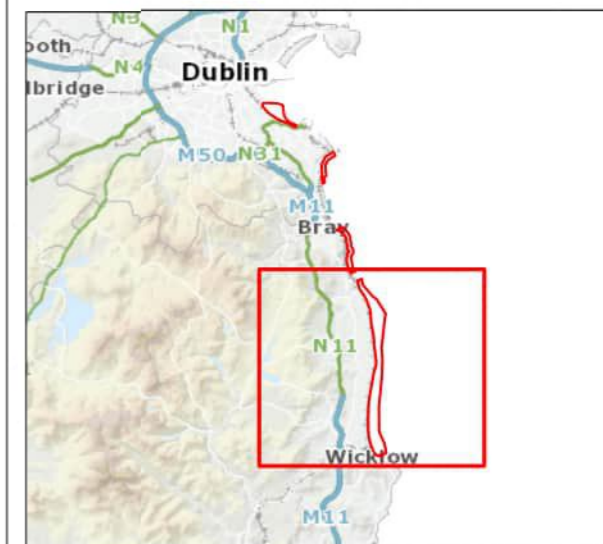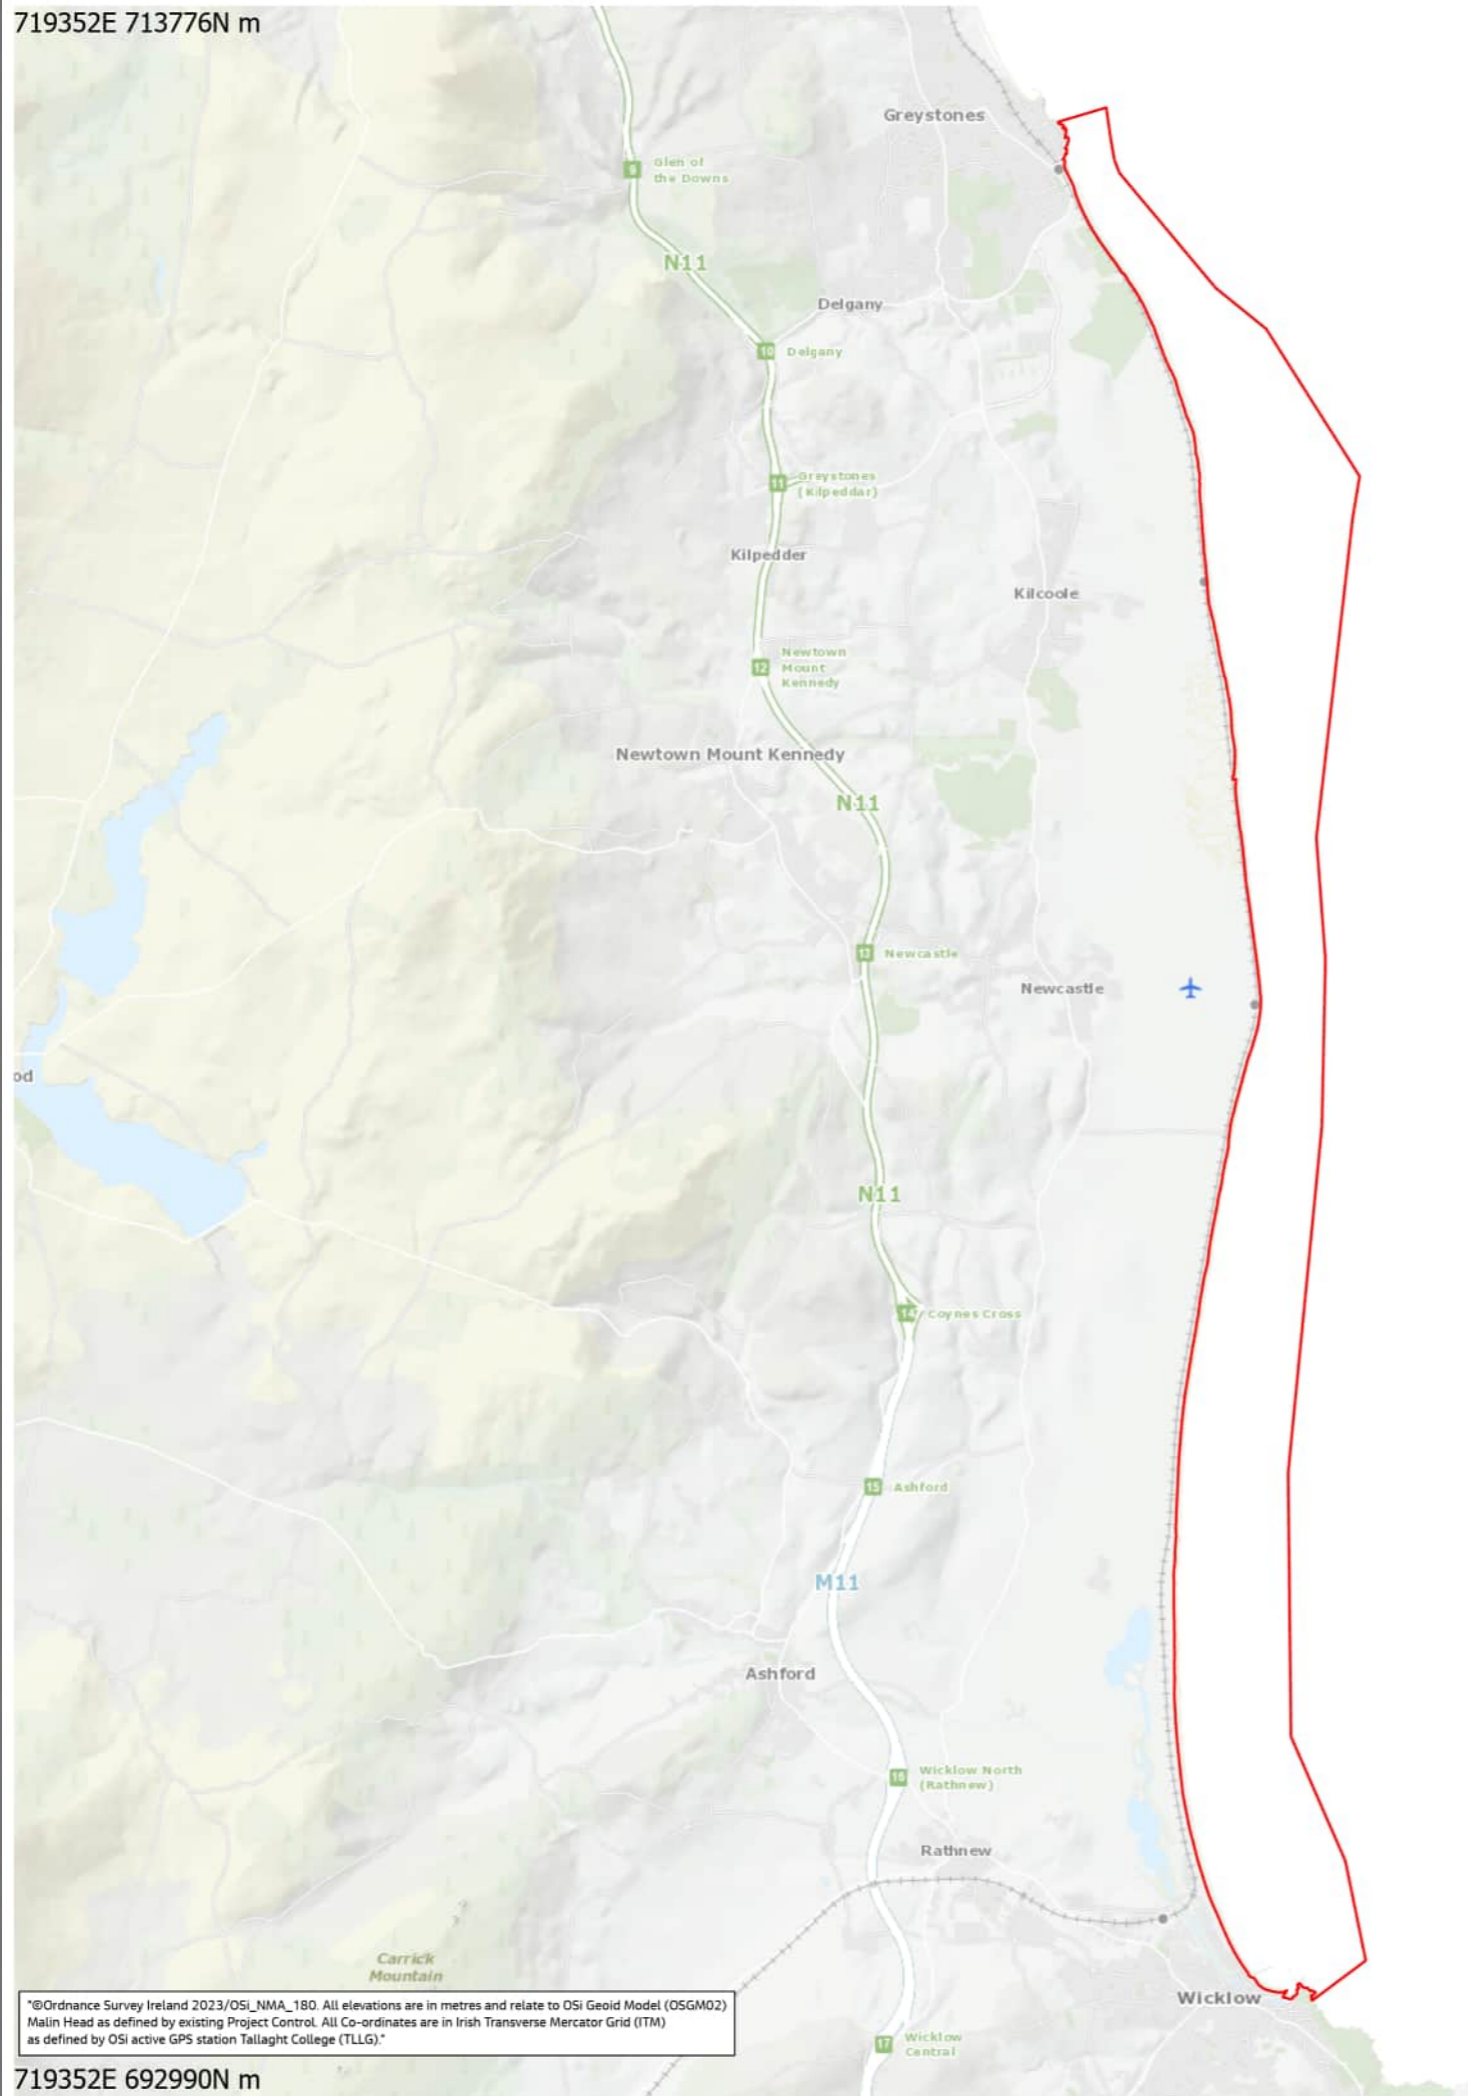

PO1	May 2024	For Review and Comment				
Rev.	Date	Purpose of revision	Drawn	Check'd	Rev'd	Appr'd

Jacobs

Client 

Project 

Drawing Title
Site Location Plan
(Sheet 4 of 4)

Drawing Status For Review and Comment

Scale @ A3 1:75,000 DO NOT SCALE

Jacobs No. D3658301

Client No.

Drawing No. 7694-XX-P2-DWG-EV-JAC-0004

© Copyright 2023 Jacobs Engineering Ireland Limited. The concepts and information contained in this document are the property of Jacobs. Use or copying of this document in whole or in part without the written permission of Jacobs constitutes an infringement of copyright. Limitation: This drawing has been prepared on behalf of, and for the exclusive use of Jacobs' Client, and is subject to, and issued in accordance with, the provisions of the contract between Jacobs and the Client. Jacobs accepts no liability or responsibility whatsoever for, or in respect of, any use of, or reliance upon, this drawing by any third party.

© Ordnance Survey Ireland 2023/OSI_NMA_180. All elevations are in metres and relate to OSI Geoid Model (OSGM02) Malin Head as defined by existing Project Control. All Co-ordinates are in Irish Transverse Mercator Grid (ITM) as defined by OSI active GPS station Tallaght College (TLLG).

719352E 692990N m

