
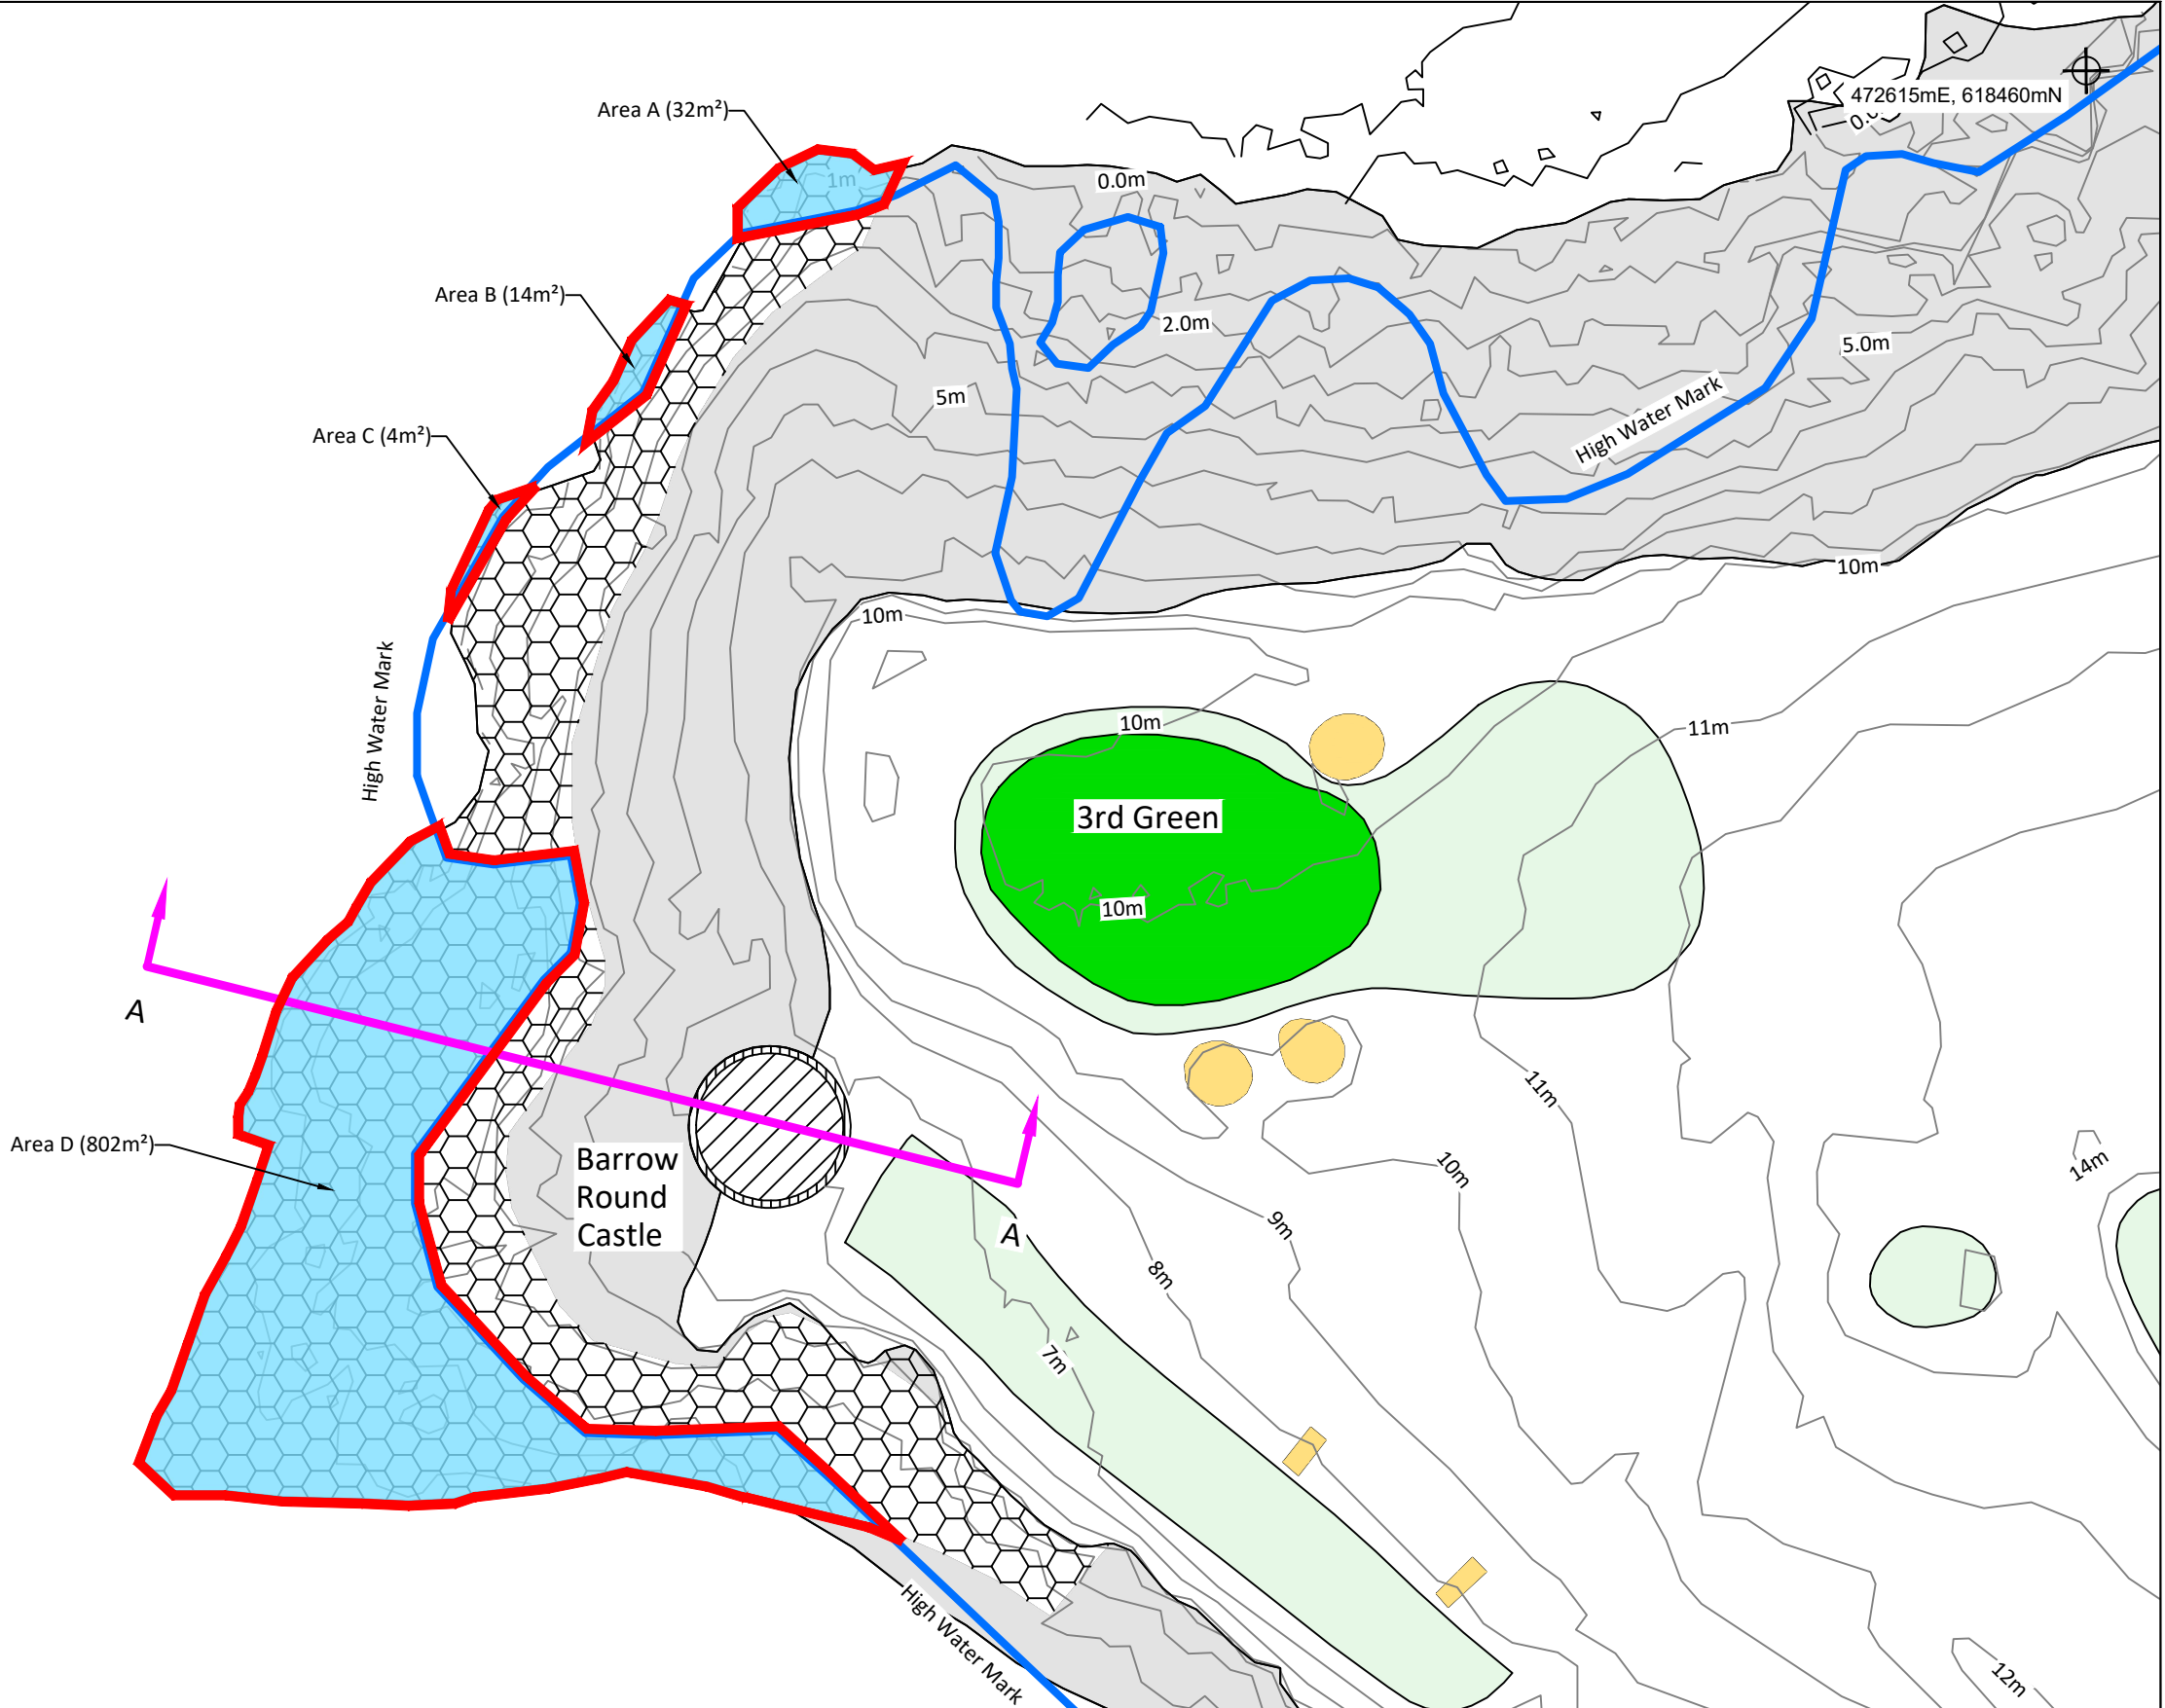


LEGEND

- Maritime Area Consent (MAC) Application Area Edged In Red
- Roads, Buildings, Fence Lines
- Structures - Buildings Etc
- Dense Vegetation
- Contours (every 1m)
- Fairways and Tee Boxes
- Greens
- Bunkers and Cart Paths
- New Rock Armour Protection And Modifications To Existing Rock Armour
- Stone Wall
- High Water Mark
- Extent Of Works Below High Water Mark

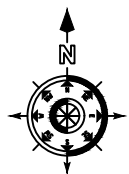

P01	16.07.24	Issued For MAC Application					
REV	DATE	DESCRIPTION	BY	APP			
CLIENT							
Tralee Golf Club							

MWP

ENGINEERING AND ENVIRONMENTAL CONSULTANTS

CORK | TRALEE | LONDON | LIMERICK

mwp.ie

PROJECT:
Tralee Golf Club Maritime Area Consent (MAC) Application
TITLE:
Area A - 3rd Green & Tower Application Site Layout

DRAWN:	CHECKED:	APPROVED:
20833	July 2024	1 : 500
STATUS DESCRIPTION		STATUS:
FOR INFORMATION		S2
DRAWING NUMBER:		REV:
20833 - MWP - 00 - 00 - DR - C - 5203		P01