


Easting 576899  
 Northing 565378


Easting 577874  
 Northing 565378

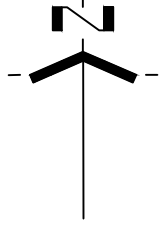

Area A Coordinates		
Point	Easting ITM (m)	Northing ITM (m)
1	577626	565210
2	577659	565163
3	577228	564868
4	577159	564953
5	577151	564948
6	577073	565050
7	577171	565124
8	577380	565179

Area B Coordinates		
Point	Easting ITM (m)	Northing ITM (m)
1	577749	565075
2	577777	565044
3	577631	564905
4	577634	564871
5	577617	564855
6	577590	564846
7	577584	564923

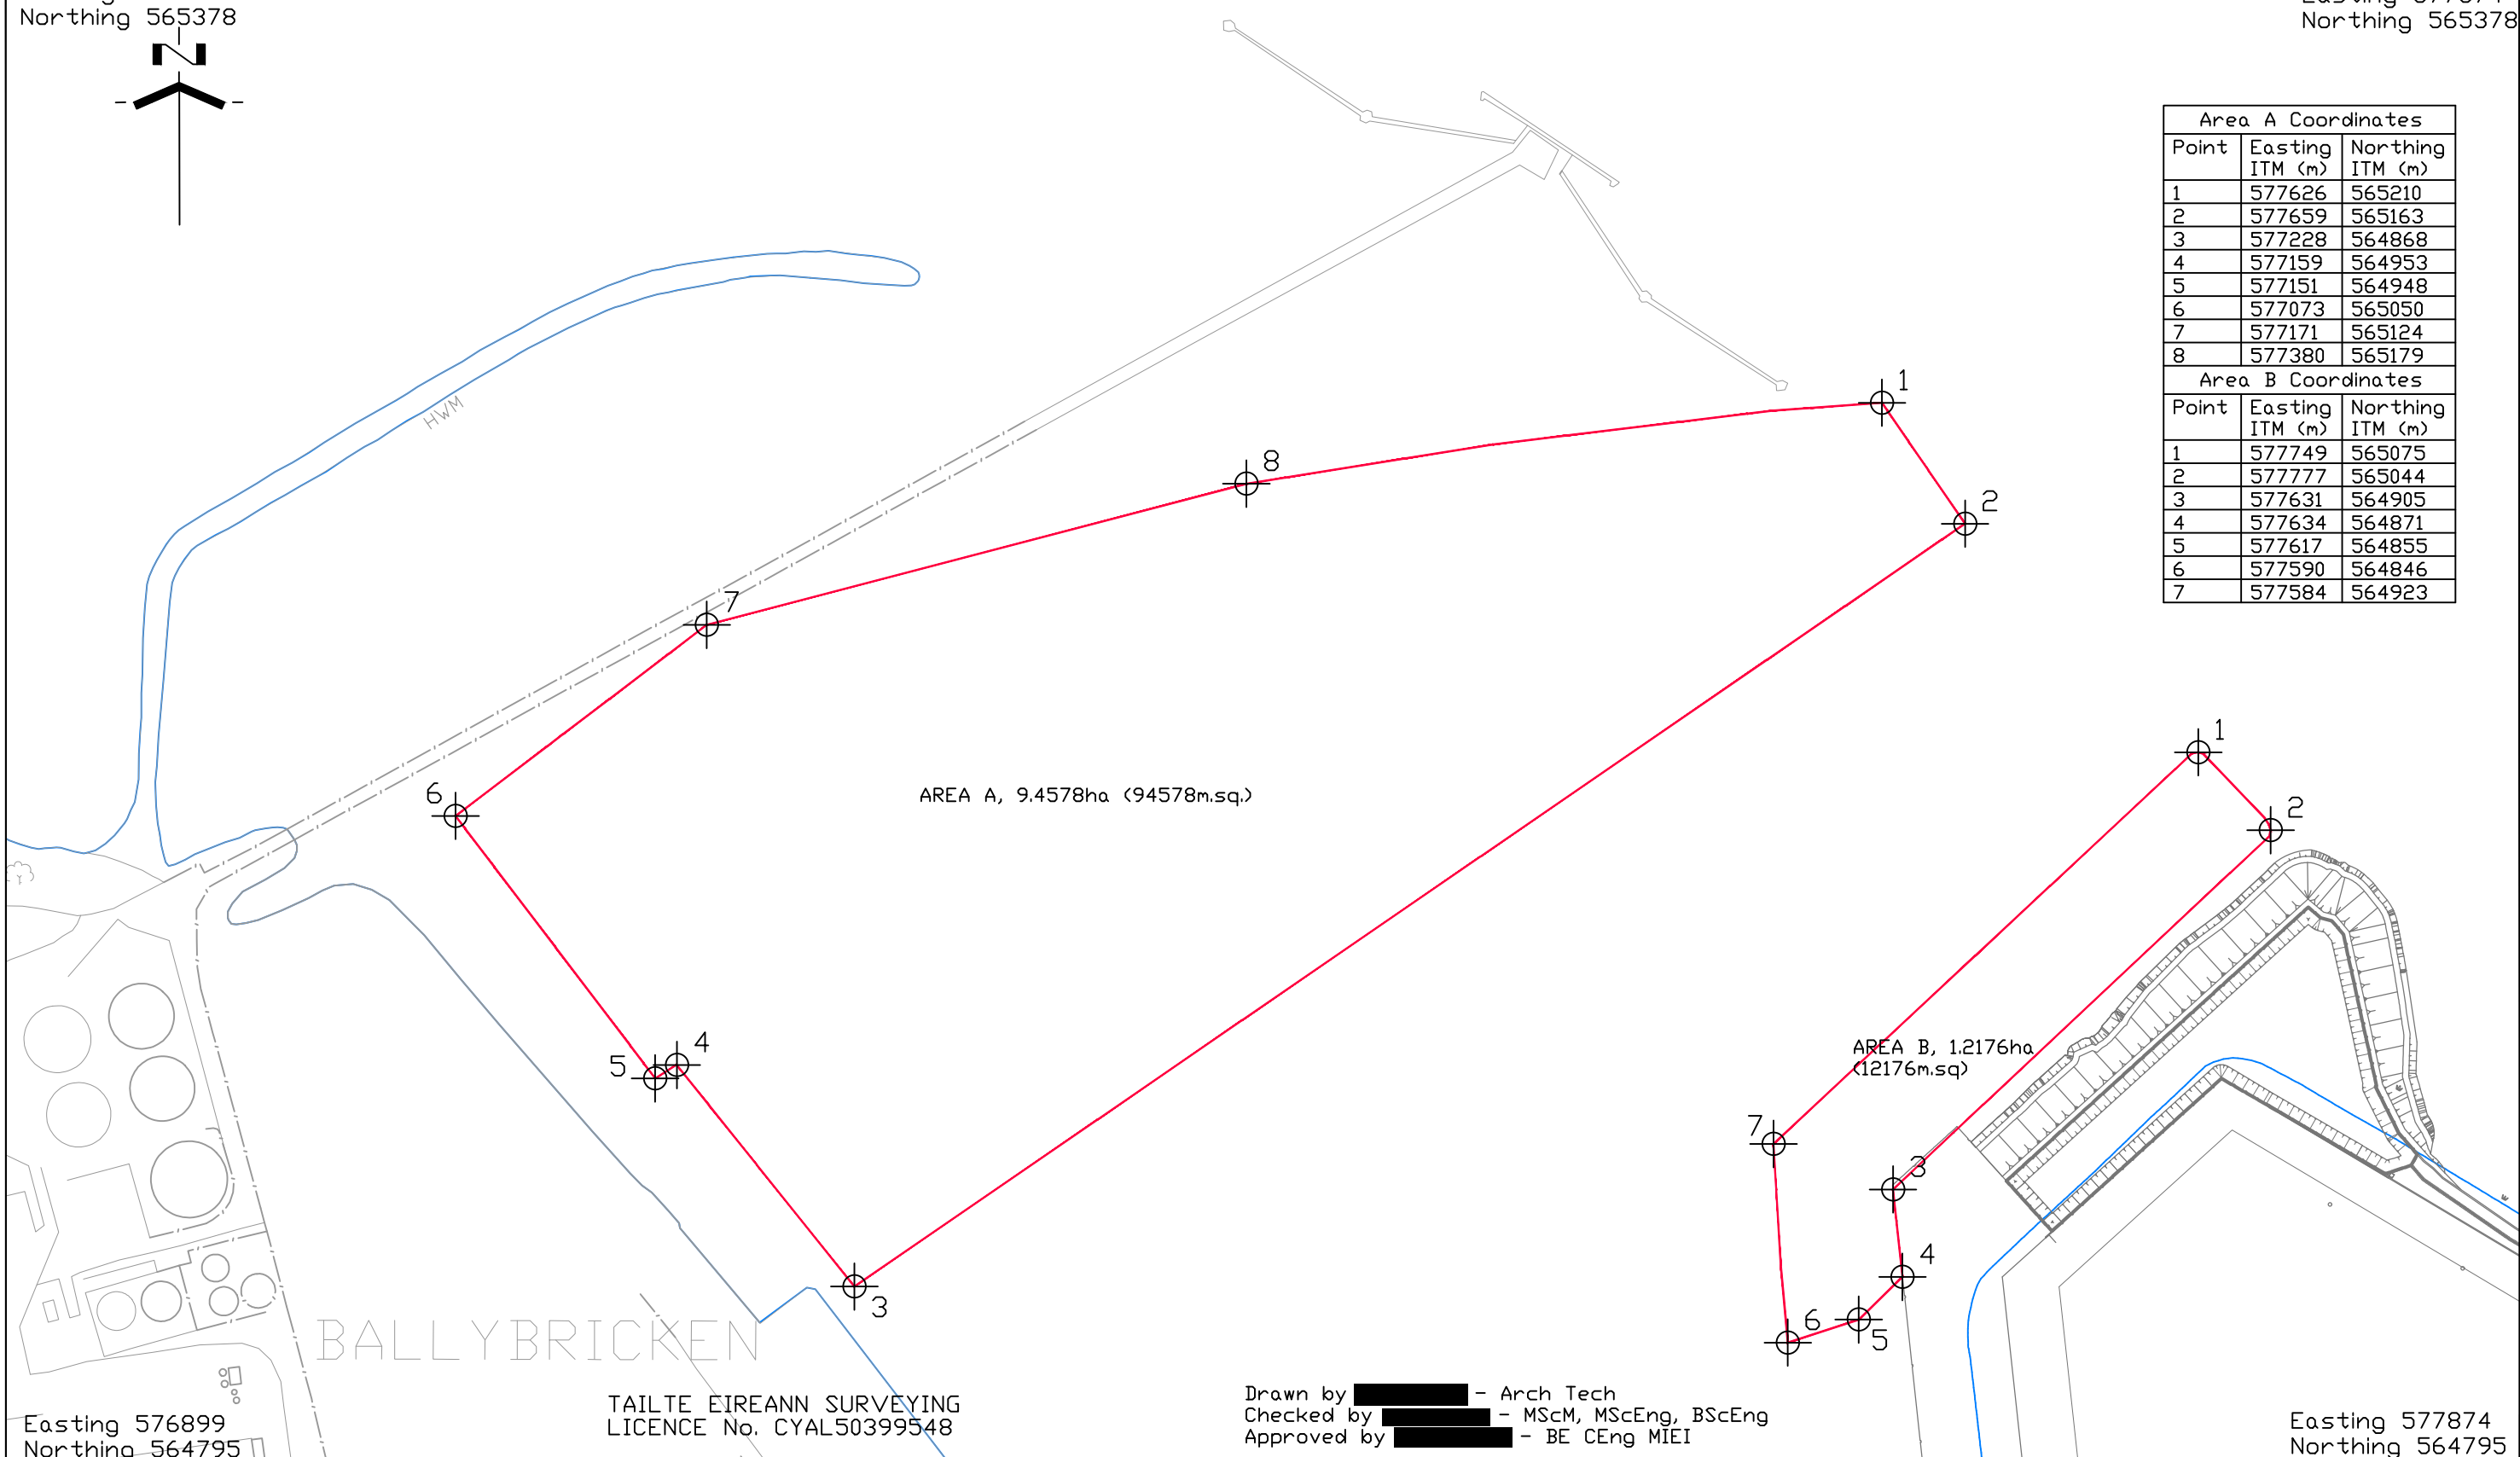

AREA A, 9.4578ha (94578m.sq.)

AREA B, 1.2176ha (12176m.sq.)

Easting 576899  
 Northing 564795

Easting 577874  
 Northing 564795

TAILTE EIREANN SURVEYING  
 LICENCE No. CYAL50399548

Drawn by [redacted] - Arch Tech  
 Checked by [redacted] - MScM, MScEng, BScEng  
 Approved by [redacted] - BE CEng MIEI

REV	DATE	DESCRIPTION	BY	APP
P01	04.07.24	ISSUE FOR LICENCING	R.C.	M.F.

CLIENT  
**PORT OF CORK**

PROJECT:  
**RINGASKIDDY PORT  
 REDEVELOPMENT - PHASE 1B  
 CCT BERTH EXTENSION**

TITLE:  
**PROPOSED MAC MAP 1  
 MAC REF NO. 20230004**

DRAWN: [redacted]	CHECKED: [redacted]	APPROVED: [redacted]
PROJECT NUMBER: 24462	DATE: JULY '24	SCALE @ A3: 1:2500
STATUS DESCRIPTION <b>FOR INFORMATION</b>		STATUS: <b>S2</b>
DRAWING NUMBER: 24462 - MWP - ZZ - ZZ - DR - C - 0001		REV: P01