


Foreshore Licence Map

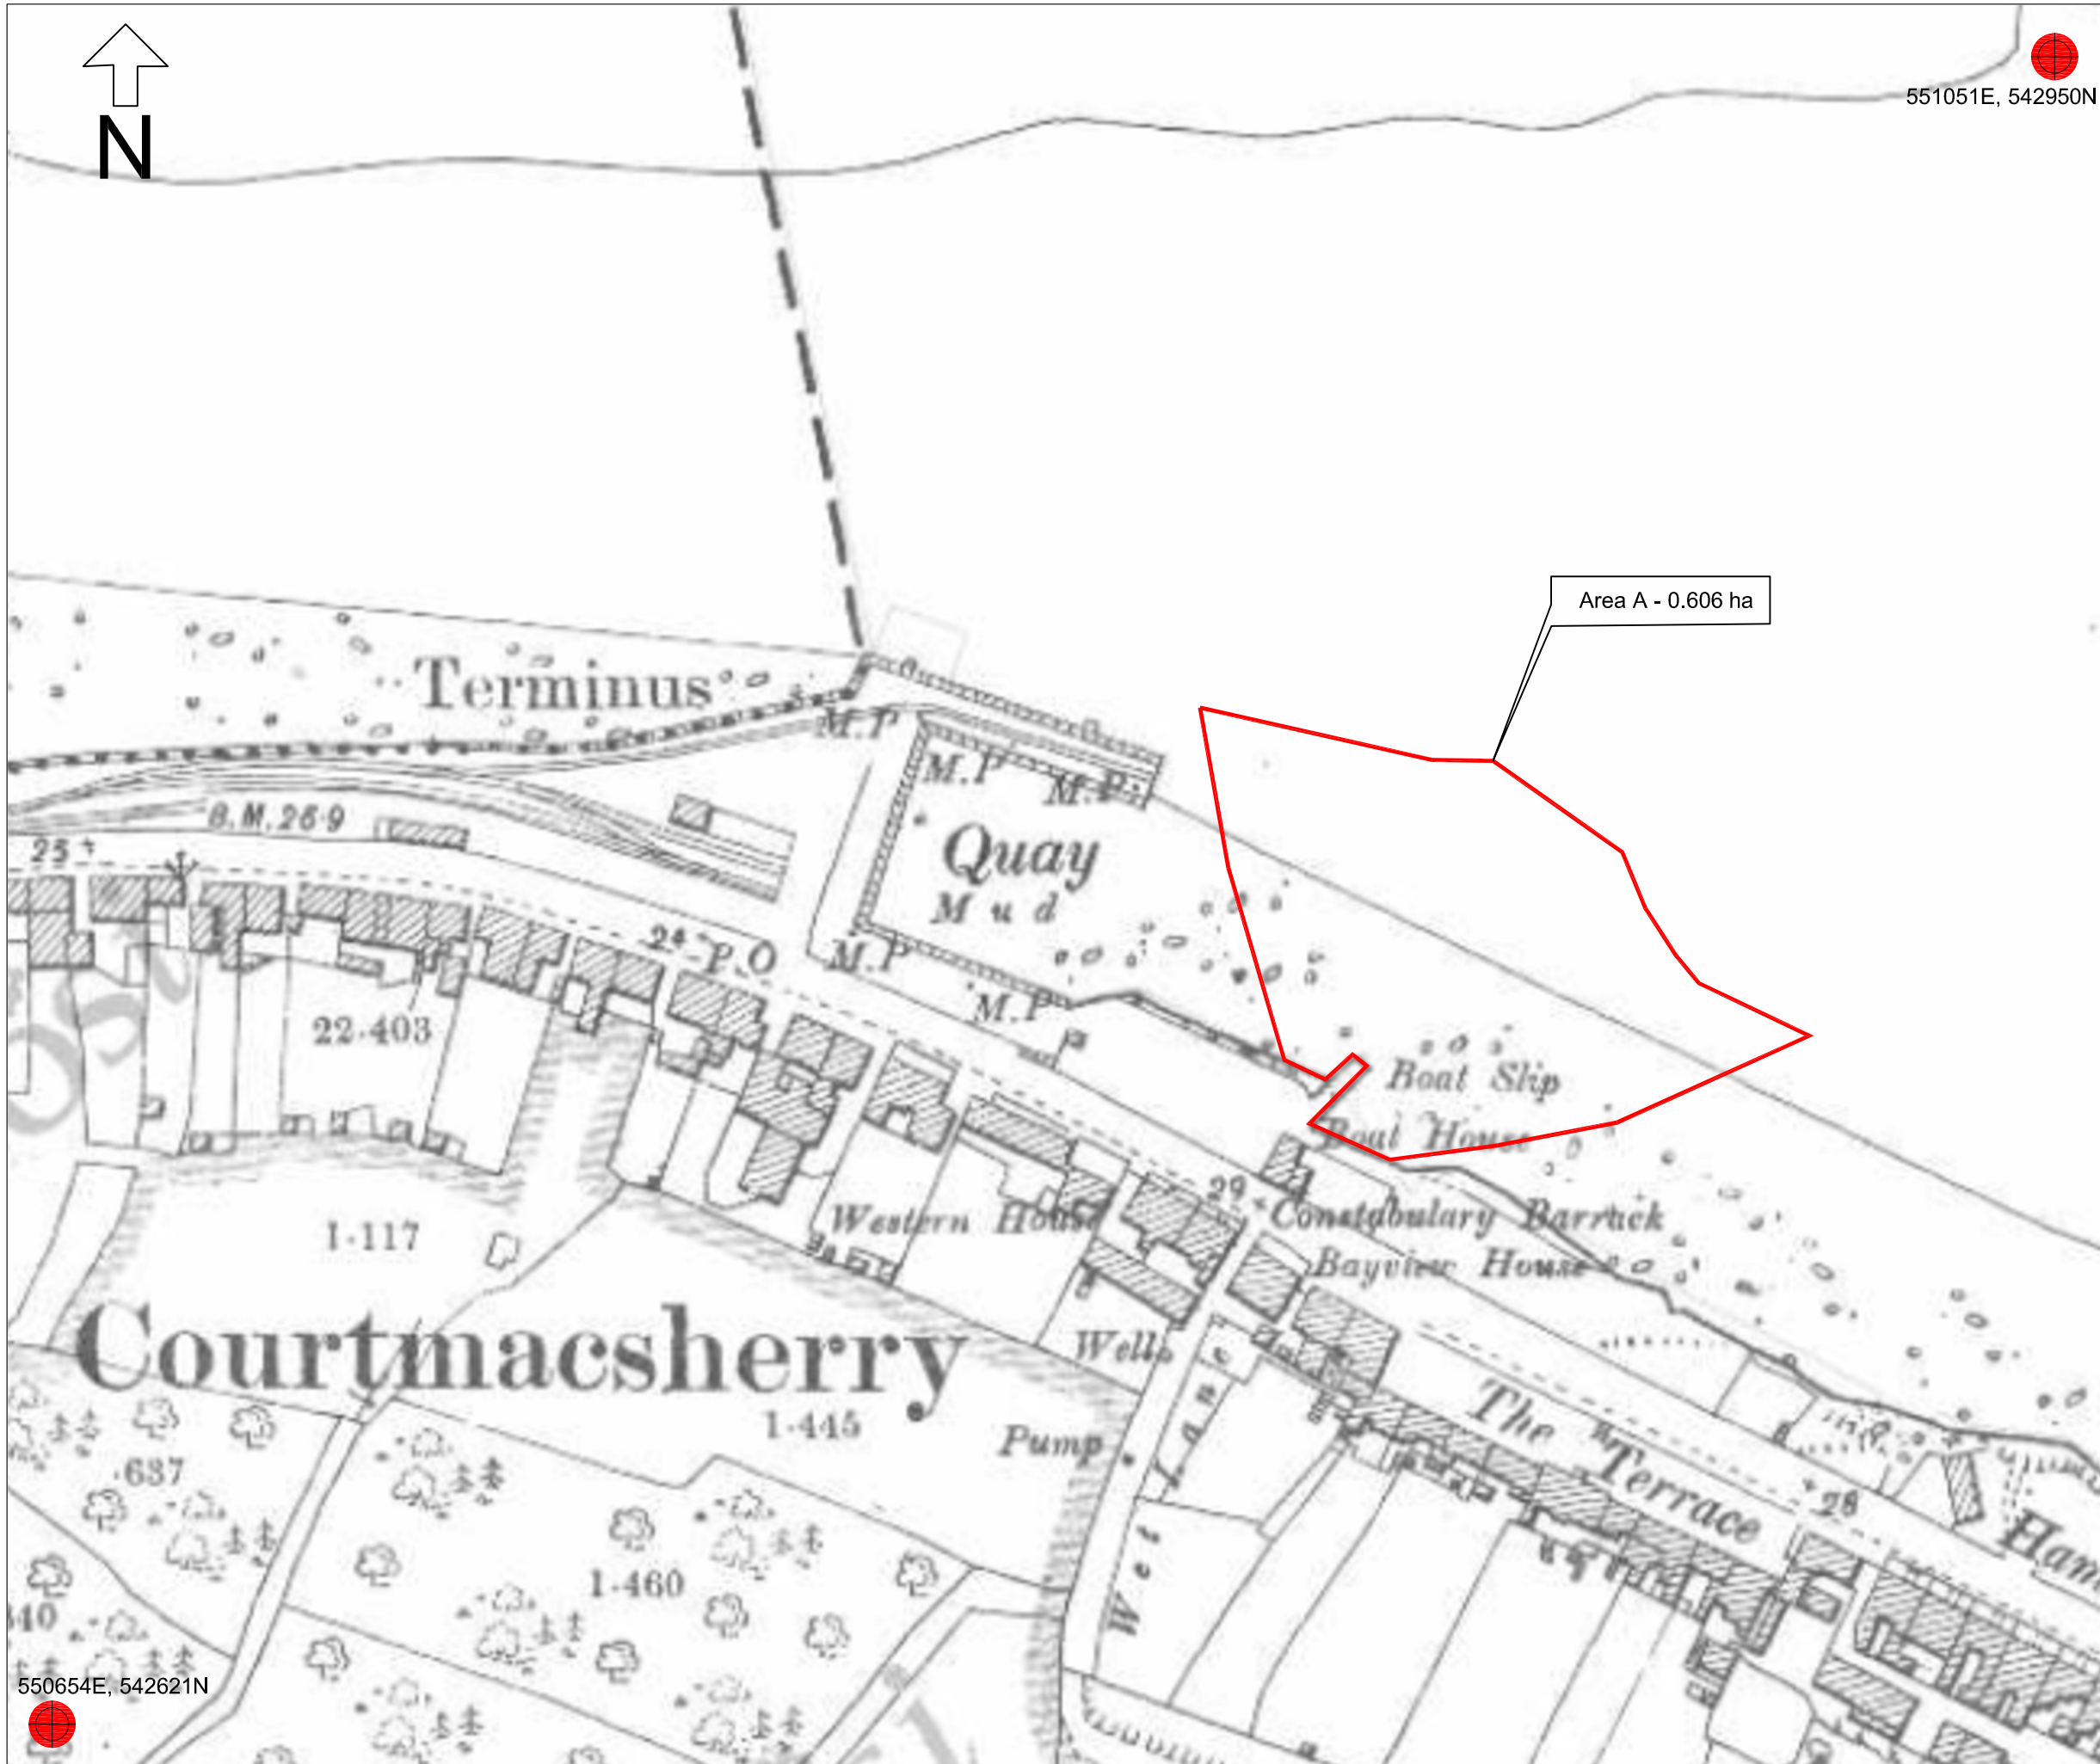

551051E, 542950N

- NOTES**
1. Verifying Dimensions.
The contractor shall verify dimensions against such other drawings or site conditions as pertain to this part of the work.
 2. Existing Services.
Any information concerning the location of existing services indicated on this drawing is intended for general guidance only. It shall be the responsibility of the contractor to determine and verify the exact horizontal and vertical alignment of all cables, pipes, etc. (both underground and overhead) before work commences.
 3. Issue of Drawings.
Hard copies, dxf and pdf will form a controlled issue of the drawing. All other formats (dwg, dxf etc.) are deemed to be an uncontrolled issue and any work carried out based on these files is at the recipient's own risk. RPS will not accept any responsibility for any errors arising from the use of these files, either by human error by the recipient, listing of un-dimensioned measurements, compatibility issues with the recipient's software, and any errors arising when these files are used to add the recipient's drawing production, or setting out on site.
 4. Datum.

- Licence Area
- ITM Grid Coordinates

Name: [REDACTED]

Signature: [REDACTED]

Address: Elmwood House,
74 Boucher Road,
Belfast,
BT12 6RZ
Northern Ireland

A	Boundary line	[REDACTED]	19.04.23
rev	amendments	check	date

rps Elmwood House T +44 (0) 28 90 667914
74 Boucher Road F +44 (0) 28 90 668286
Belfast W www.rpsgroup.com/ireland
BT12 6RZ E ireland@rpsgroup.com

Client
RNLi

Project
Courtmacsherry

Title
Foreshore Licence Map

Project Number	Sheet Size	Drawing Scale
NI2366	A3	1:1250

Drawing Number
CK136-04

Drawn By	Status	Revision
[REDACTED]	LICENCE	A

Checked By	Approved By	Date
[REDACTED]	[REDACTED]	12/01/2023

550654E, 542621N