



Legend

- - - High Water Mark (HWM)
- MAC Areas
- Landownership Boundary

Drawn by:

Project Scientist GIS

Data sources: Tailte Eireann, CBS, MARA

Map 1

Client

COMHAIRLE CONTAE AN CHLÁIR
CLARE COUNTY COUNCIL

Project

**Shannon Town and Environs
Flood Relief Scheme**

Title

MAC Map 1

rps
A TETRA TECH COMPANY

Lyrr 2,
IDA Business & Technology Park,
Mervue,
Co. Galway,
Ireland.


Tel: +353 (0)91 400 200
Email: ireland@rpsgroup.com
Web Page: rpsgroup.com/ireland

Issue Details

Drawn By:		Project No.	MGW0293
Checked By:		File Ref:	MGW0293-RPS-AP-XX-Z-0001
Approved By:		Projection:	ITM (IRENET95)
Scale:	1:4,000 @ A3		
Date:	02/12/2024		

NOTE:


- This drawing is the property of RPS Group Ltd. It is a confidential document and must not be copied, used, or its contents divulged without prior written consent.
- ©Tailte Eireann. All rights reserved. Licence number CYAL50360216

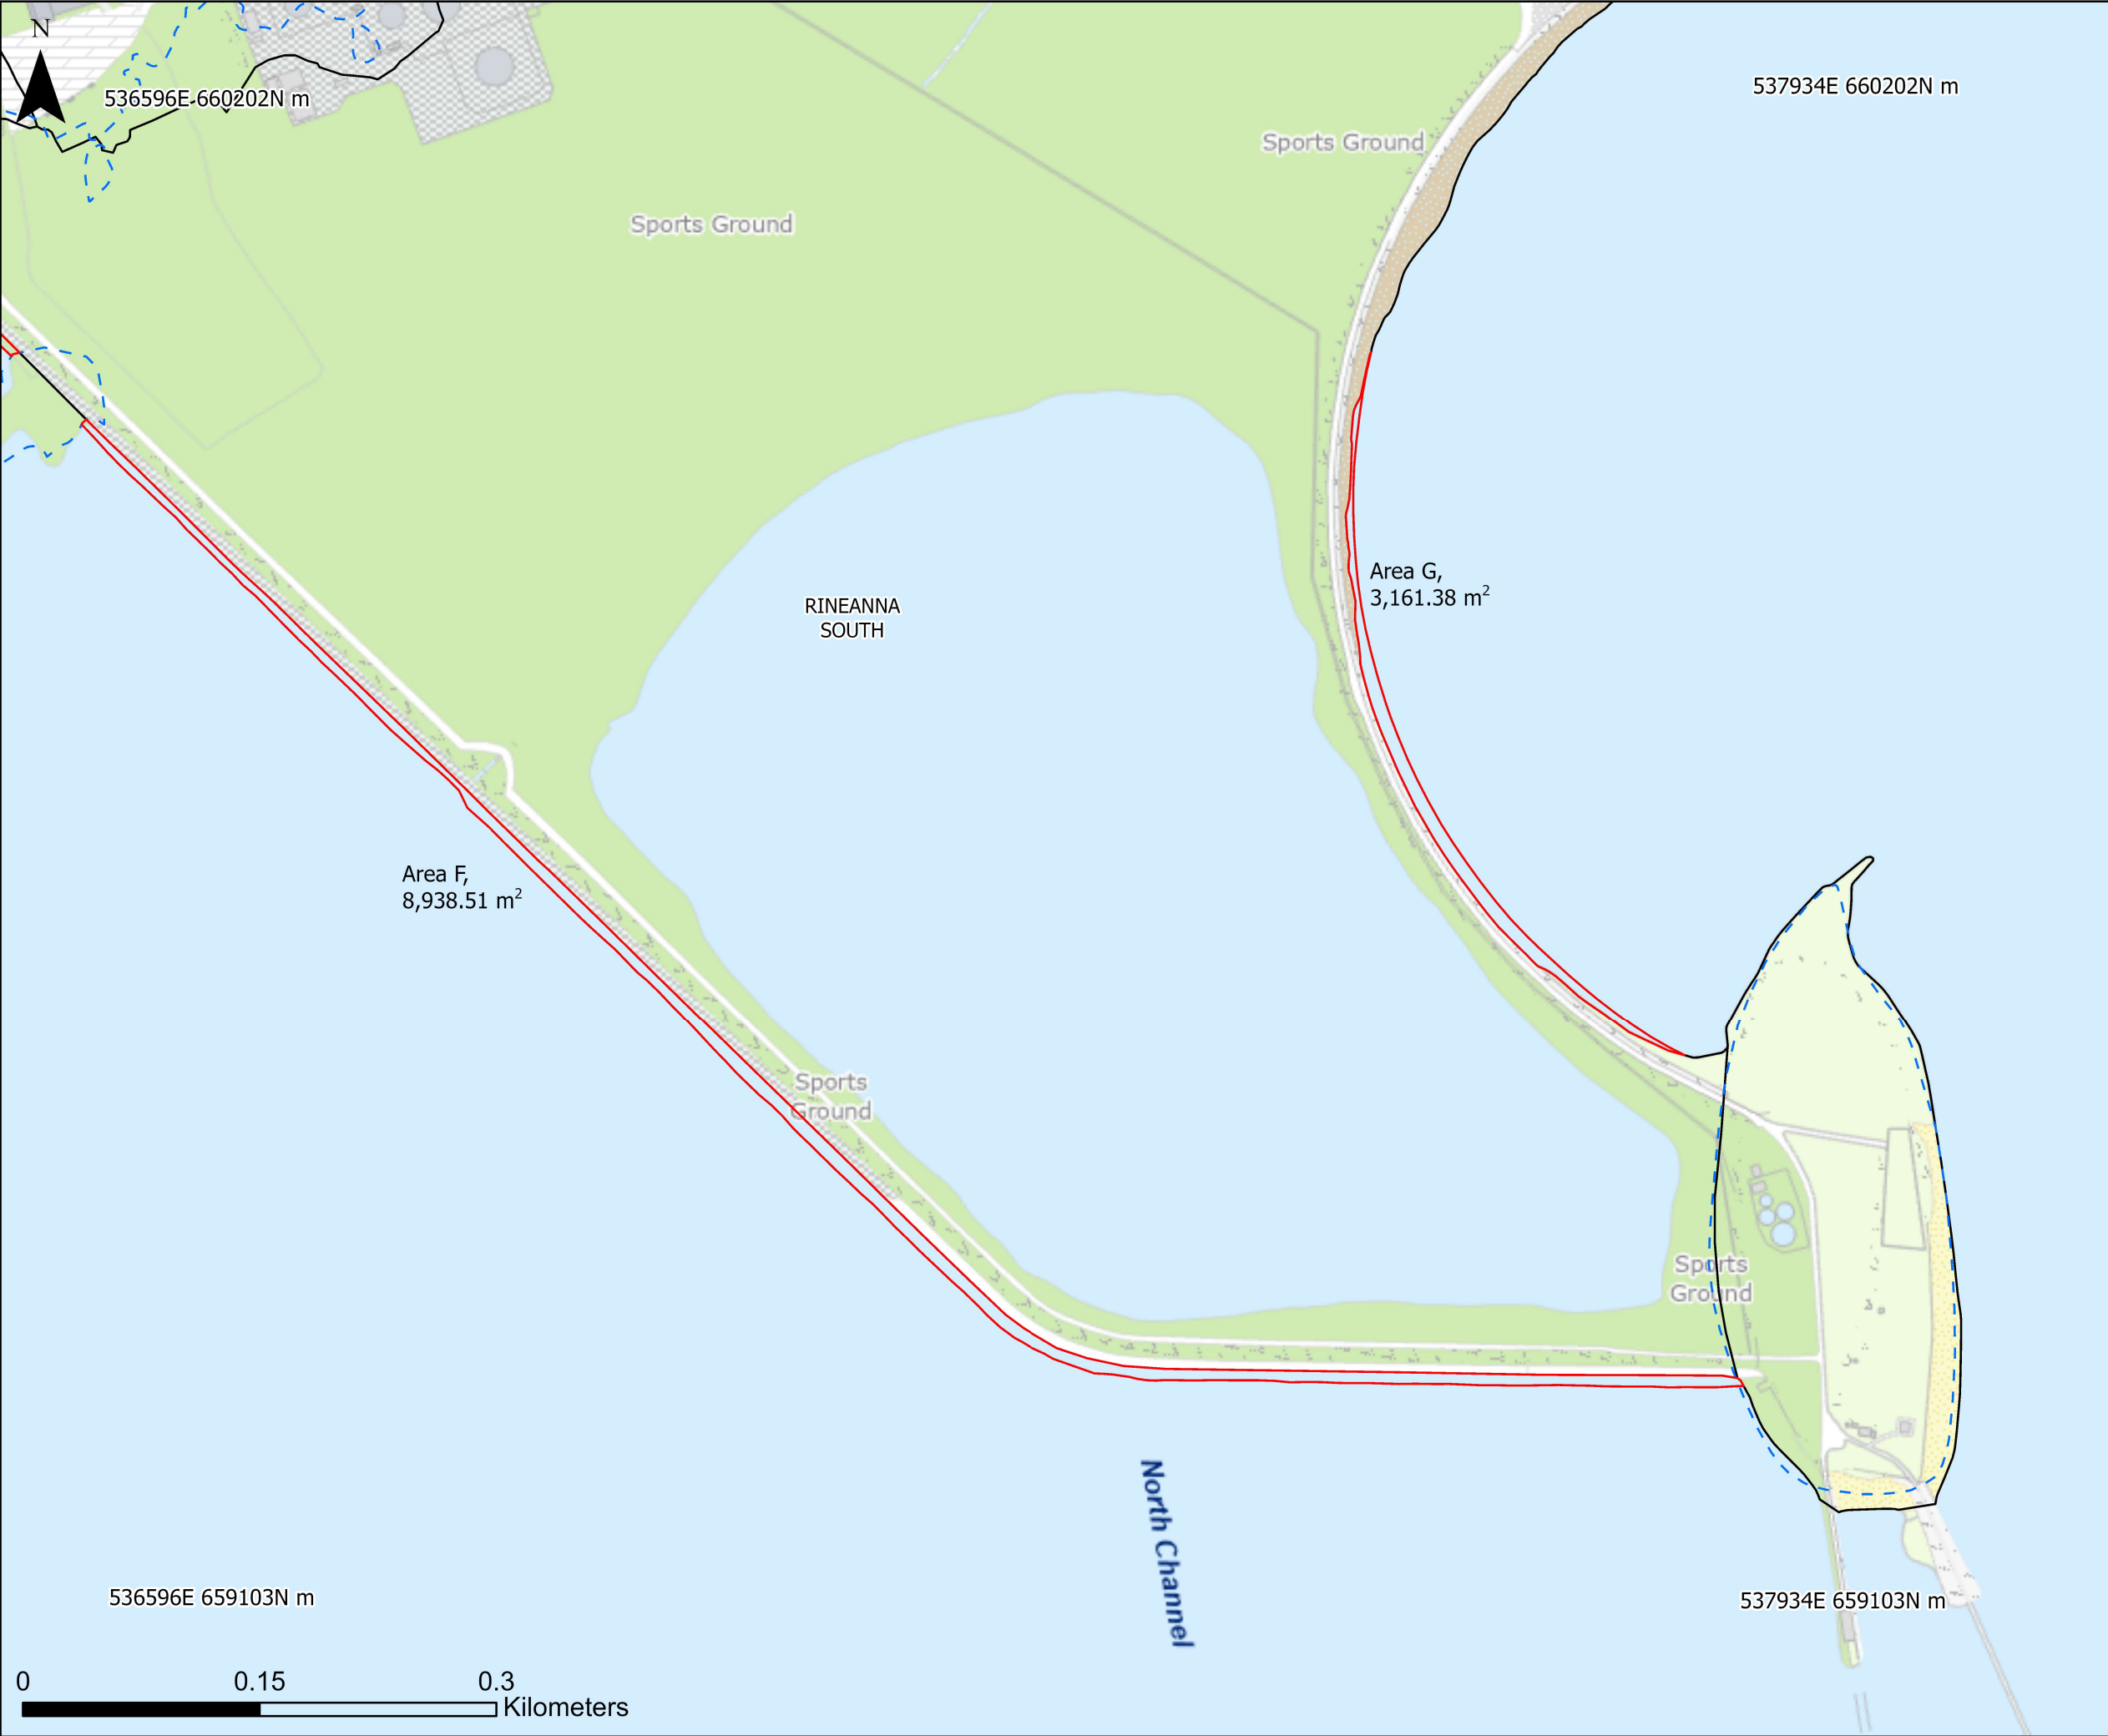

Legend

- - - High Water Mark (HWM)
- MAC Areas
- Landownership Boundary

Drawn by:
Project Scientist GIS
Data sources: Tailte Éireann, CBS, MARA

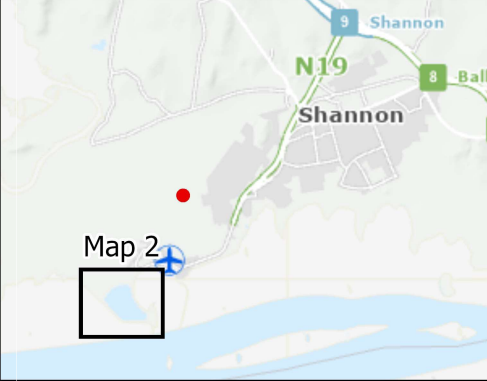

Client
COMHAIRLE CONTAE AN CHLÁIR
CLARE COUNTY COUNCIL

Project
Shannon Town and Environs
Flood Relief Scheme

Title
MAC Map 2

rps
A TETRA TECH COMPANY
Lyrr 2,
IDA Business & Technology Park,
Mervue,
Co. Galway,
Ireland.
Tel: +353 (0)91 400 200
Email: ireland@rpsgroup.com
Web Page: rpsgroup.com/ireland

Issue Details			
Drawn By:		Project No.	MGW0293
Checked By:		File Ref:	MGW0293-RPS-AP-XX-Z-0001
Approved By		Projection:	ITM (IRENET95)
Scale:	1:4,000 @ A3		
Date:	03/12/2024		

NOTE:
1. This drawing is the property of RPS Group Ltd. It is a confidential document and must not be copied, used, or its contents divulged without prior written consent.
2. ©Tailte Éireann. All rights reserved. Licence number CYAL50360216



Legend

- High Water Mark (HWM)
- MAC Areas
- Landownership Boundary

Drawn by: [Redacted]

Project Scientist GIS

Data sources: Tailte Eireann, CBS, MARA

Client

COMHAIRLE CONTAE AN CHLÁIR
CLARE COUNTY COUNCIL

Project

**Shannon Town and Environs
Flood Relief Scheme**

Title

MAC Map 3

rps
A TETRA TECH COMPANY

Lyrr 2,
IDA Business & Technology Park,
Mervue,
Co. Galway,
Ireland.

Tel: +353 (0)91 400 200
Email: ireland@rpsgroup.com
Web Page: rpsgroup.com/ireland

Issue Details

Drawn By:	[Redacted]	Project No.	MGW0293
Checked By:	[Redacted]	File Ref:	MGW0293-RPS-AP-XX-Z-0001
Approved By:	[Redacted]	Projection:	ITM (IRENET95)
Scale:	1:7,000 @ A3		
Date:	02/12/2024		

NOTE:

1. This drawing is the property of RPS Group Ltd. It is a confidential document and must not be copied, used, or its contents divulged without prior written consent.


2. ©Tailte Eireann. All rights reserved. Licence number CYAL50360216



Legend

- - - High Water Mark (HWM)
- MAC Areas
- Landownership Boundary

Drawn by:
Project Scientist GIS
Data sources: Tailte Eireann, CBS, MARA

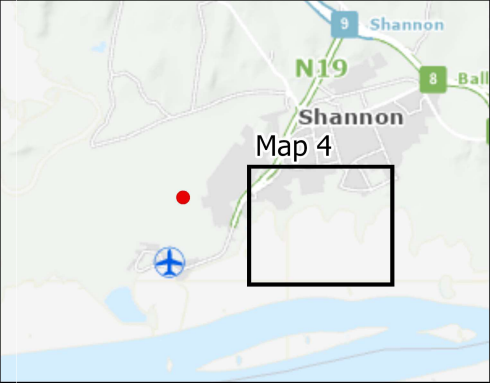

Client



COMHAIRLE CONTAE AN CHLÁIR
CLARE COUNTY COUNCIL

Project

**Shannon Town and Environs
Flood Relief Scheme**

Title

MAC Map 4



A TETRA TECH COMPANY

Lyrr 2,
IDA Business & Technology Park,
Mervue,
Co. Galway,
Ireland.


Tel: +353 (0)91 400 200
Email: ireland@rpsgroup.com
Web Page: rpsgroup.com/ireland

Issue Details			
Drawn By:		Project No.	MGW0293
Checked By:		File Ref:	
Approved By:			MGW0293-RPS-AP-XX-Z-0001
Scale:	1:7,000 @ A3	Projection:	
Date:	03/12/2024		ITM (IRENET95)

NOTE:

1. This drawing is the property of RPS Group Ltd. It is a confidential document and must not be copied, used, or its contents divulged without prior written consent.


2. ©Tailte Eireann. All rights reserved. Licence number CYAL50360216

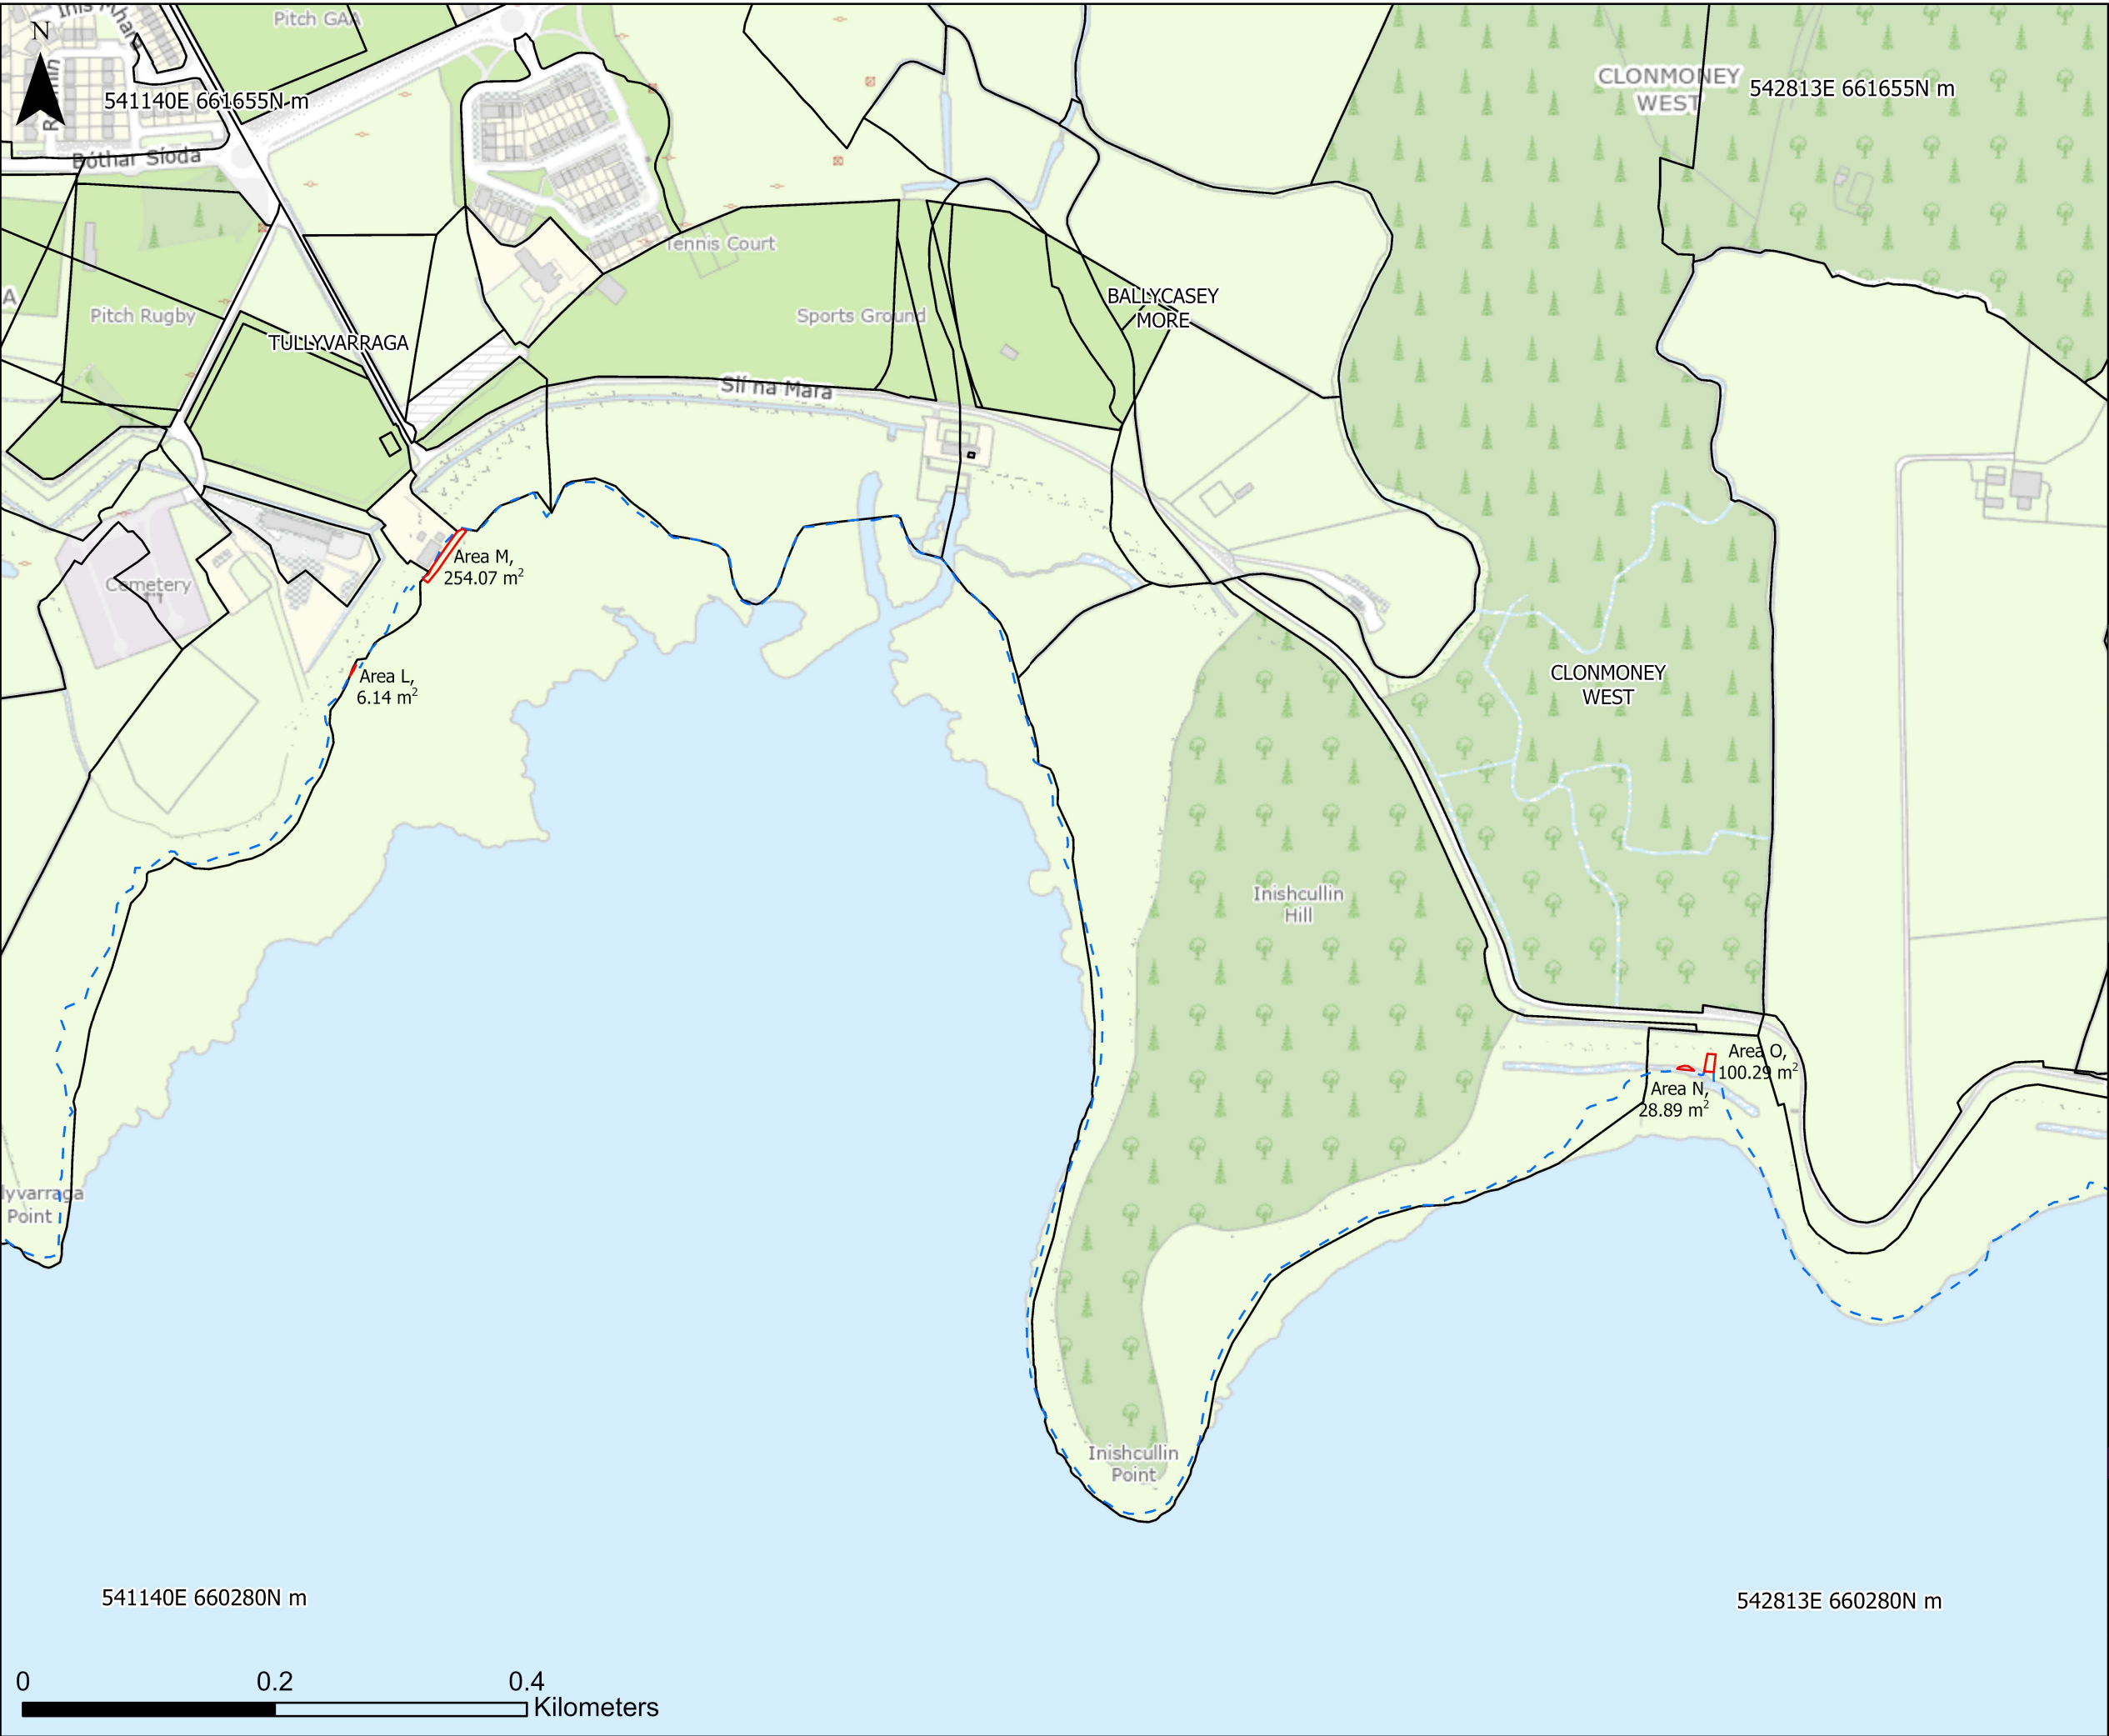

Legend

- High Water Mark (HWM)
- MAC Areas
- Landownership Boundary

Drawn by: [Redacted]
Project Scientist GIS
Data sources: Tailte Éireann, CBS, MARA

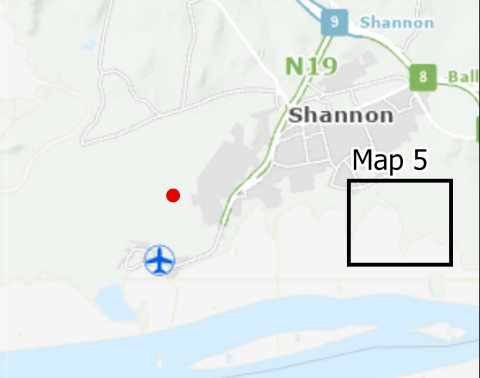

Client
COMHAIRLE CONTAE AN CHLÁIR
CLARE COUNTY COUNCIL

Project
Shannon Town and Environs
Flood Relief Scheme

Title
MAC Map 5

rps
A TETRA TECH COMPANY
Lyrr 2,
IDA Business & Technology Park,
Mervue,
Co. Galway,
Ireland.
Tel: +353 (0)91 400 200
Email: ireland@rpsgroup.com
Web Page: rpsgroup.com/ireland

Issue Details	
Drawn By: [Redacted]	Project No. MGW0293
Checked By: [Redacted]	File Ref: MGW0293-RPS-AP-XX-Z-0001
Approved By: [Redacted]	
Scale: 1:5,000 @ A3	Projection: ITM (IRENET95)
Date: 02/12/2024	

NOTE:
1. This drawing is the property of RPS Group Ltd. It is a confidential document and must not be copied, used, or its contents divulged without prior written consent.
2. ©Tailte Éireann. All rights reserved. Licence number CYAL50360216