


729,160.082 (N)

729,160.475 (N)

723,582.480 (E)

723,978.323 (E)

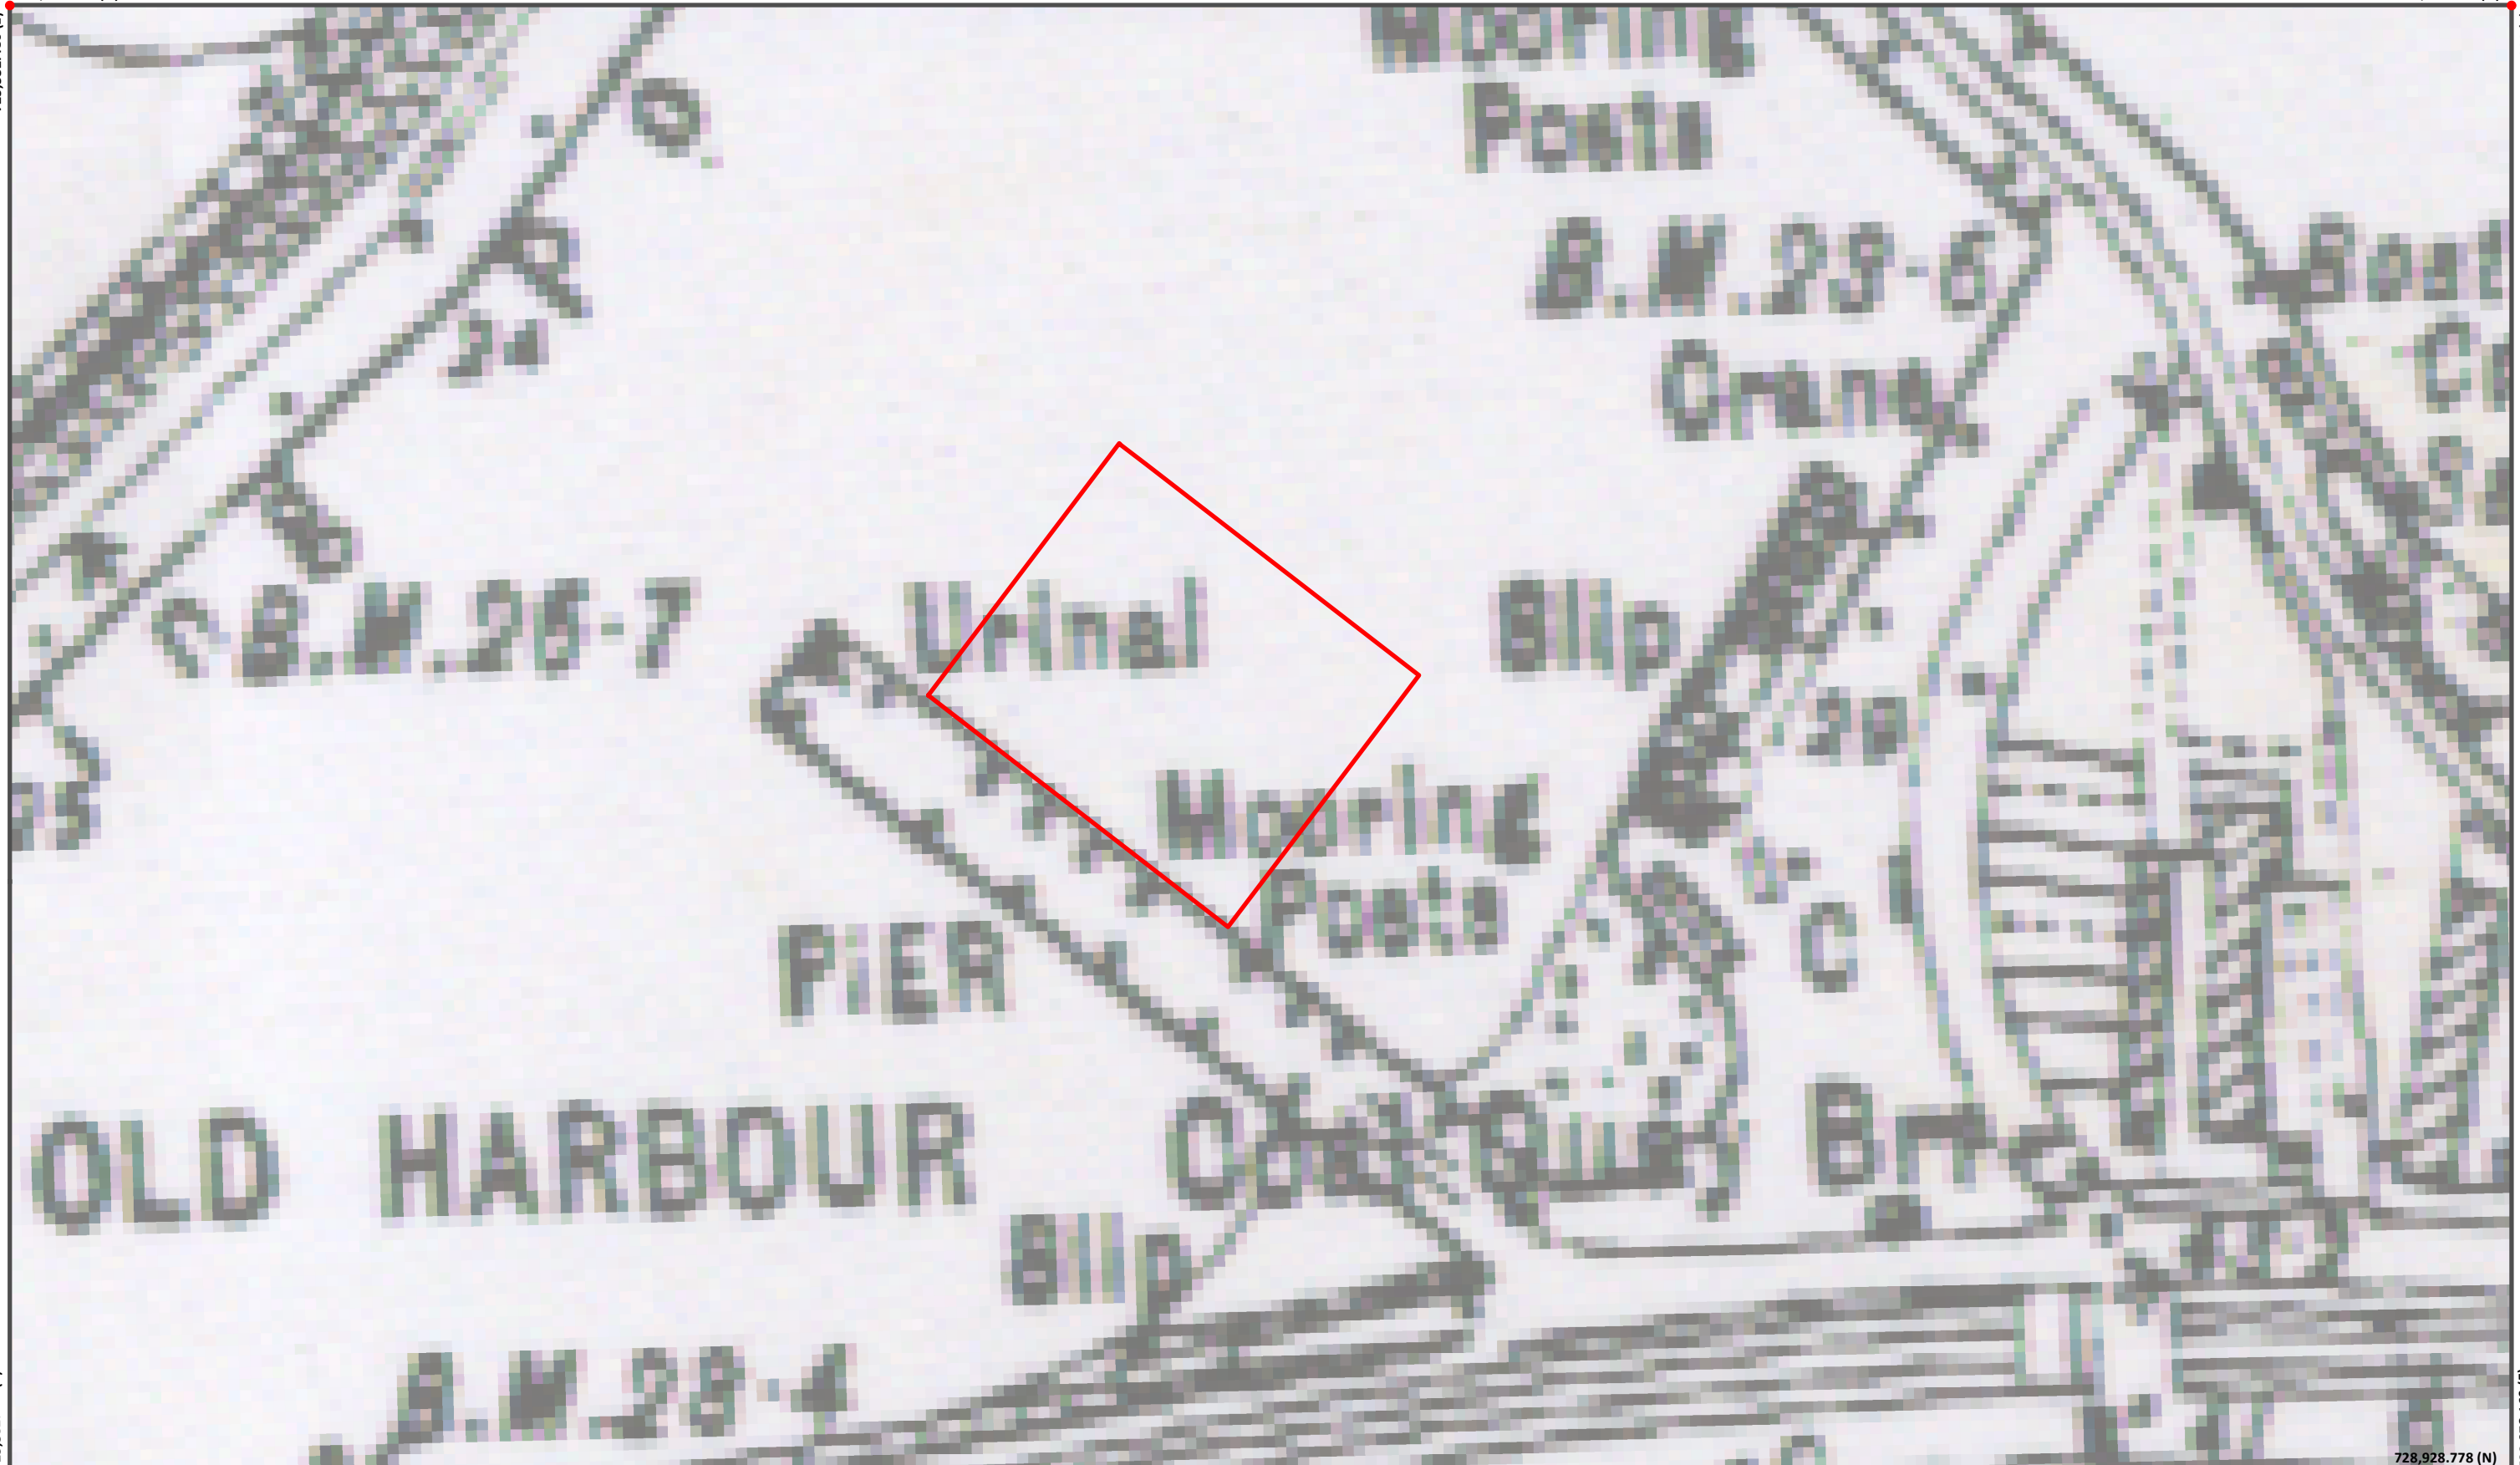

723,582.317 (E)

723,978.169 (E)

728,928.974 (N)

728,928.778 (N)

Infrastructure & Climate Change
 Property Management Section
 Director
 P.Kennedy

Title: MAC Map



Polygon Centroid X & Y Coordinates: 723754.629, 729061.970

Dun Laoghaire Harbour

Site Area:
3000 m2

© Ordnance Survey Ireland. All rights reserved. Licence number 2015-2021/CCMA/Dun Laoghaire-Rathdown County Council.

Zoning Objective: W - To provide for waterfront development and harbour related uses.

Projection:
ITM

Date:
April 2024

Scale:
1:1,000 @ A3

Drawn By:
██████████

Checked By:
██████████

Drawing No:
PL - 24 - 038